

Note:
Vertical columns called Ranges are numbered 1 to 44. Ranges are subdivided into Plots lettered A¹, and A to K inclusive, I, R, and U being omitted. These Plots measure 16' x 18' and contain 16 graves, each 3 feet by 2 feet, except the graves in Plots A¹, A, and B in Ranges 1, 2, and 3. These are 3 ft. long by 30 inches wide.

The border Plots along Boundary Avenue and St. Lawrence Ave. St. James Avenue are numbered 50 to 141. Each grave in these plots is 3 ft. long by 3 ft. wide.


(4th DIVISION)
BORDEN AVENUE

BOUNDARY AVENUE

ST. JAMES AVENUE

ST. WILLIAM AVENUE

ST. LAWRENCE AVENUE

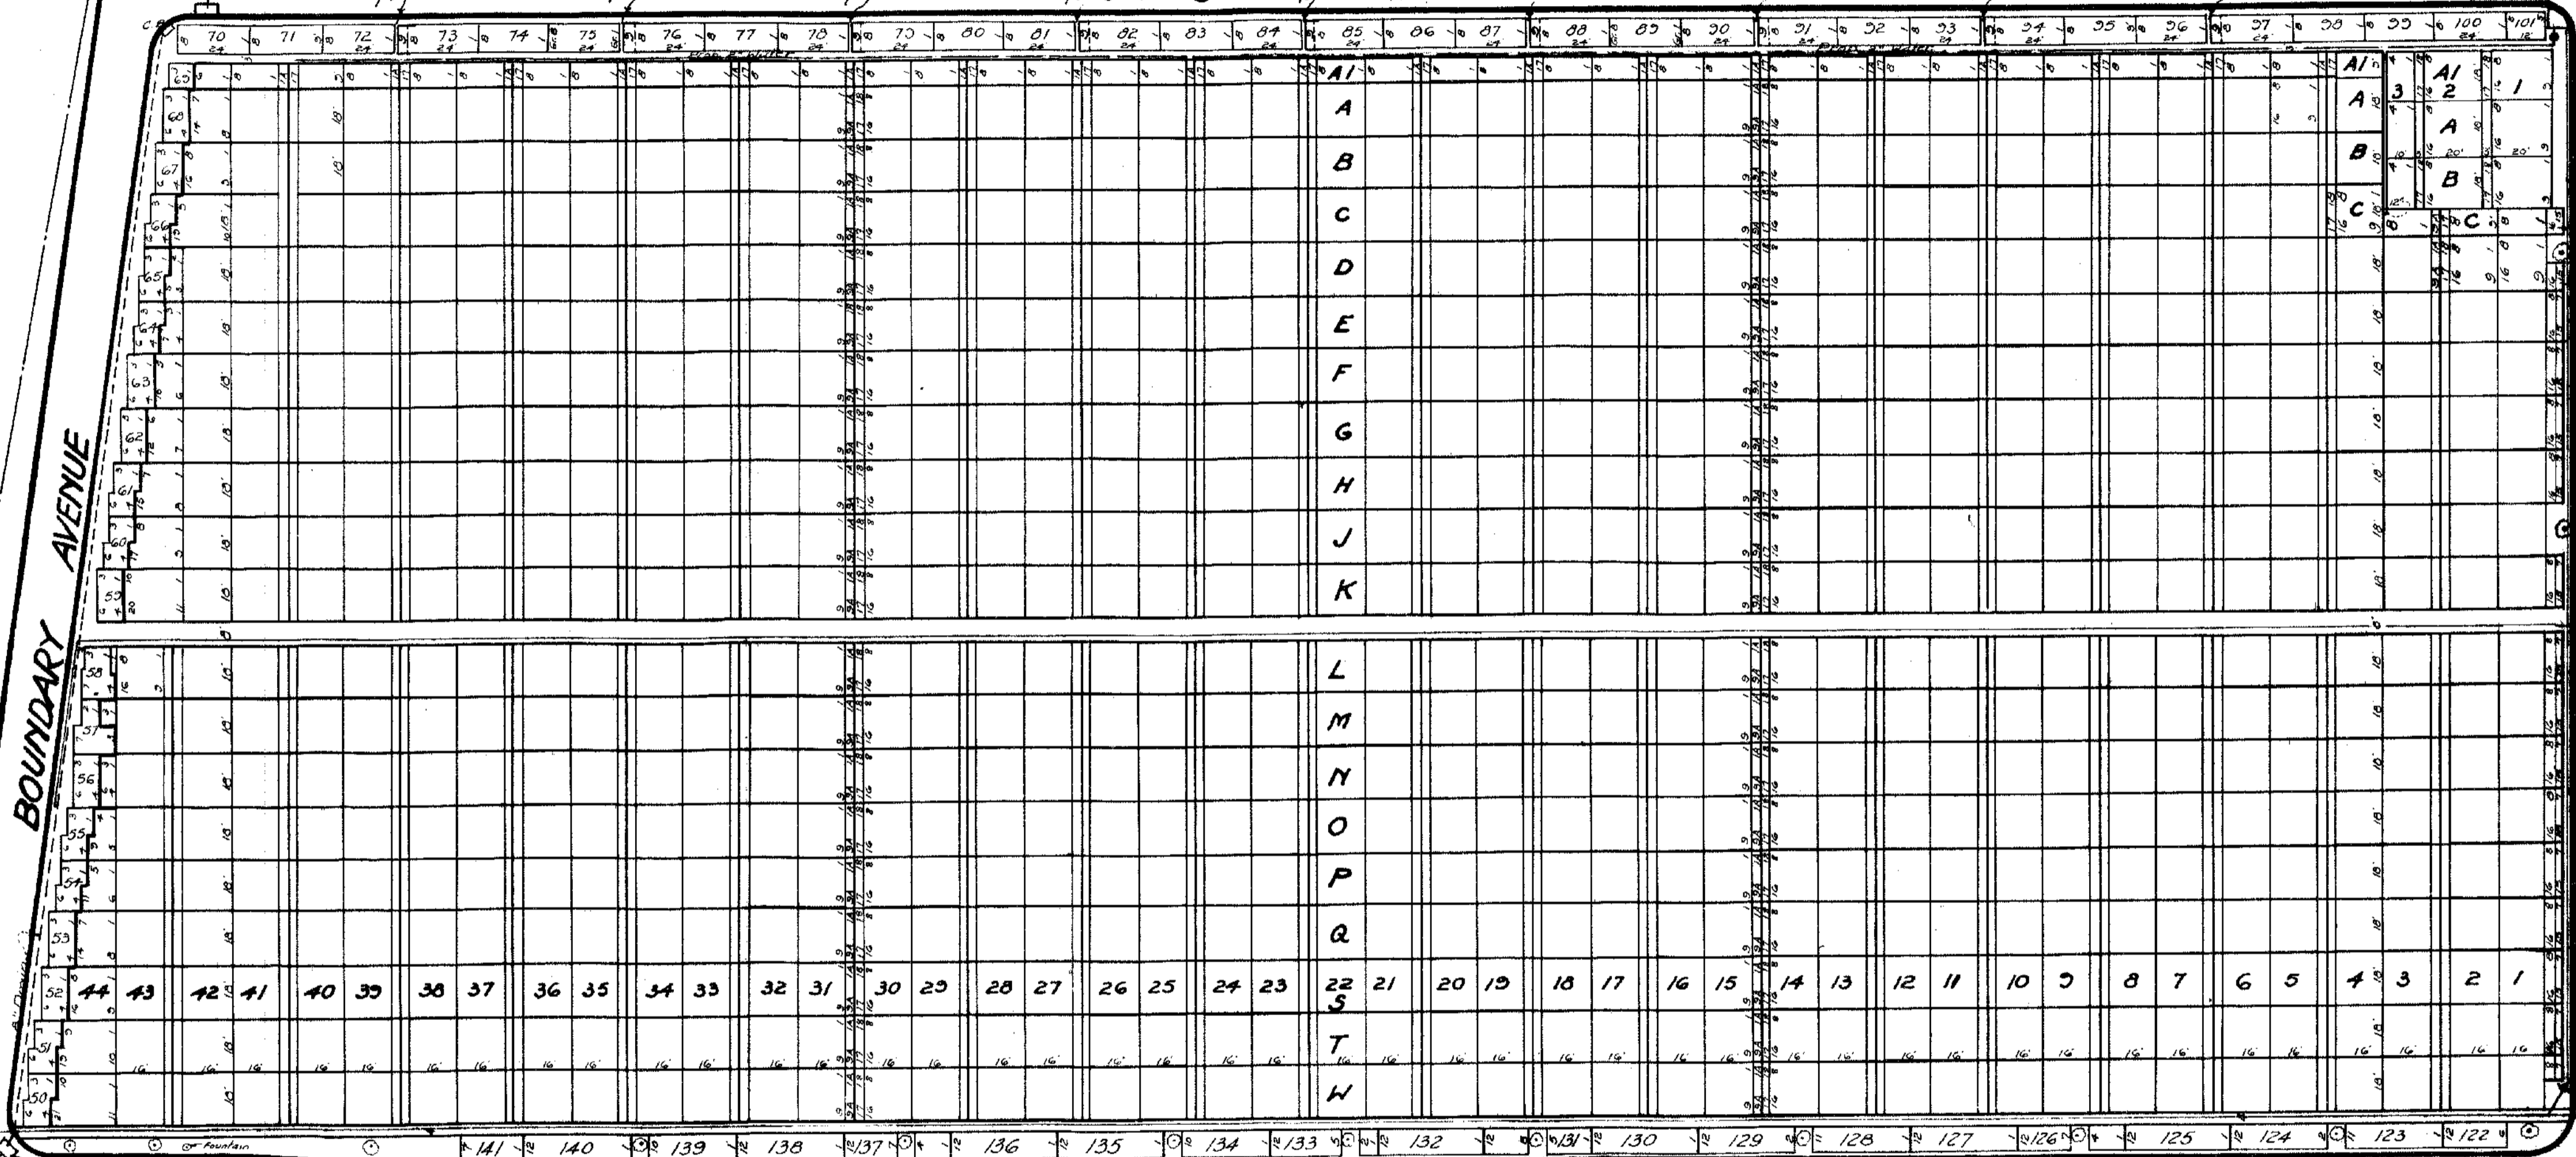

Aloisius C. Simon
Managing Director

Nancy J. Waulor
Superintendent

Errol S. Griffin
Engineer

PROPERTY
OF THE
TRUSTEES OF ST. PATRICK'S CATHEDRAL
IN THE
CITY OF NEW YORK.

New York Office - 24 East 52nd St.

**SECTION 15
CALVARY CEMETERY
ST. AGNES DIVISION**

Scale: 1" = 40'



Nov. 13, 1937

This map supersedes former map of this section dated 1926.

Revised by H.T. Manna 11-13-37