

RANGE 1 - PLOTS A TO K - GRAVES 9 AND 10 EACH MEASURES 10'x3'

VERTICAL COLUMNS CALLED RANGES ARE NUMBERED 1 TO 18. RANGES ARE SUBDIVIDED INTO PLOTS LETTERED A TO K, PLOT I (eye) BEING OMITTED. PLOTS ARE SUBDIVIDED INTO GRAVES AS SHOWN IN THE ABOVE DIAGRAM, WITH THE EXCEPTION AS SHOWN IN RANGE 2 - PLOT K - GRAVES 23 TO 26.


PROPERTY OF THE TRUSTEES OF ST. PATRICKS CATHEDRAL IN THE CITY OF NEW YORK

James C. Elwell
Managing Director

Russell E. Fikes
Superintendent

Harry J. Hannon
Engineer

John T. Kearney
Chief Cemetery Clerk

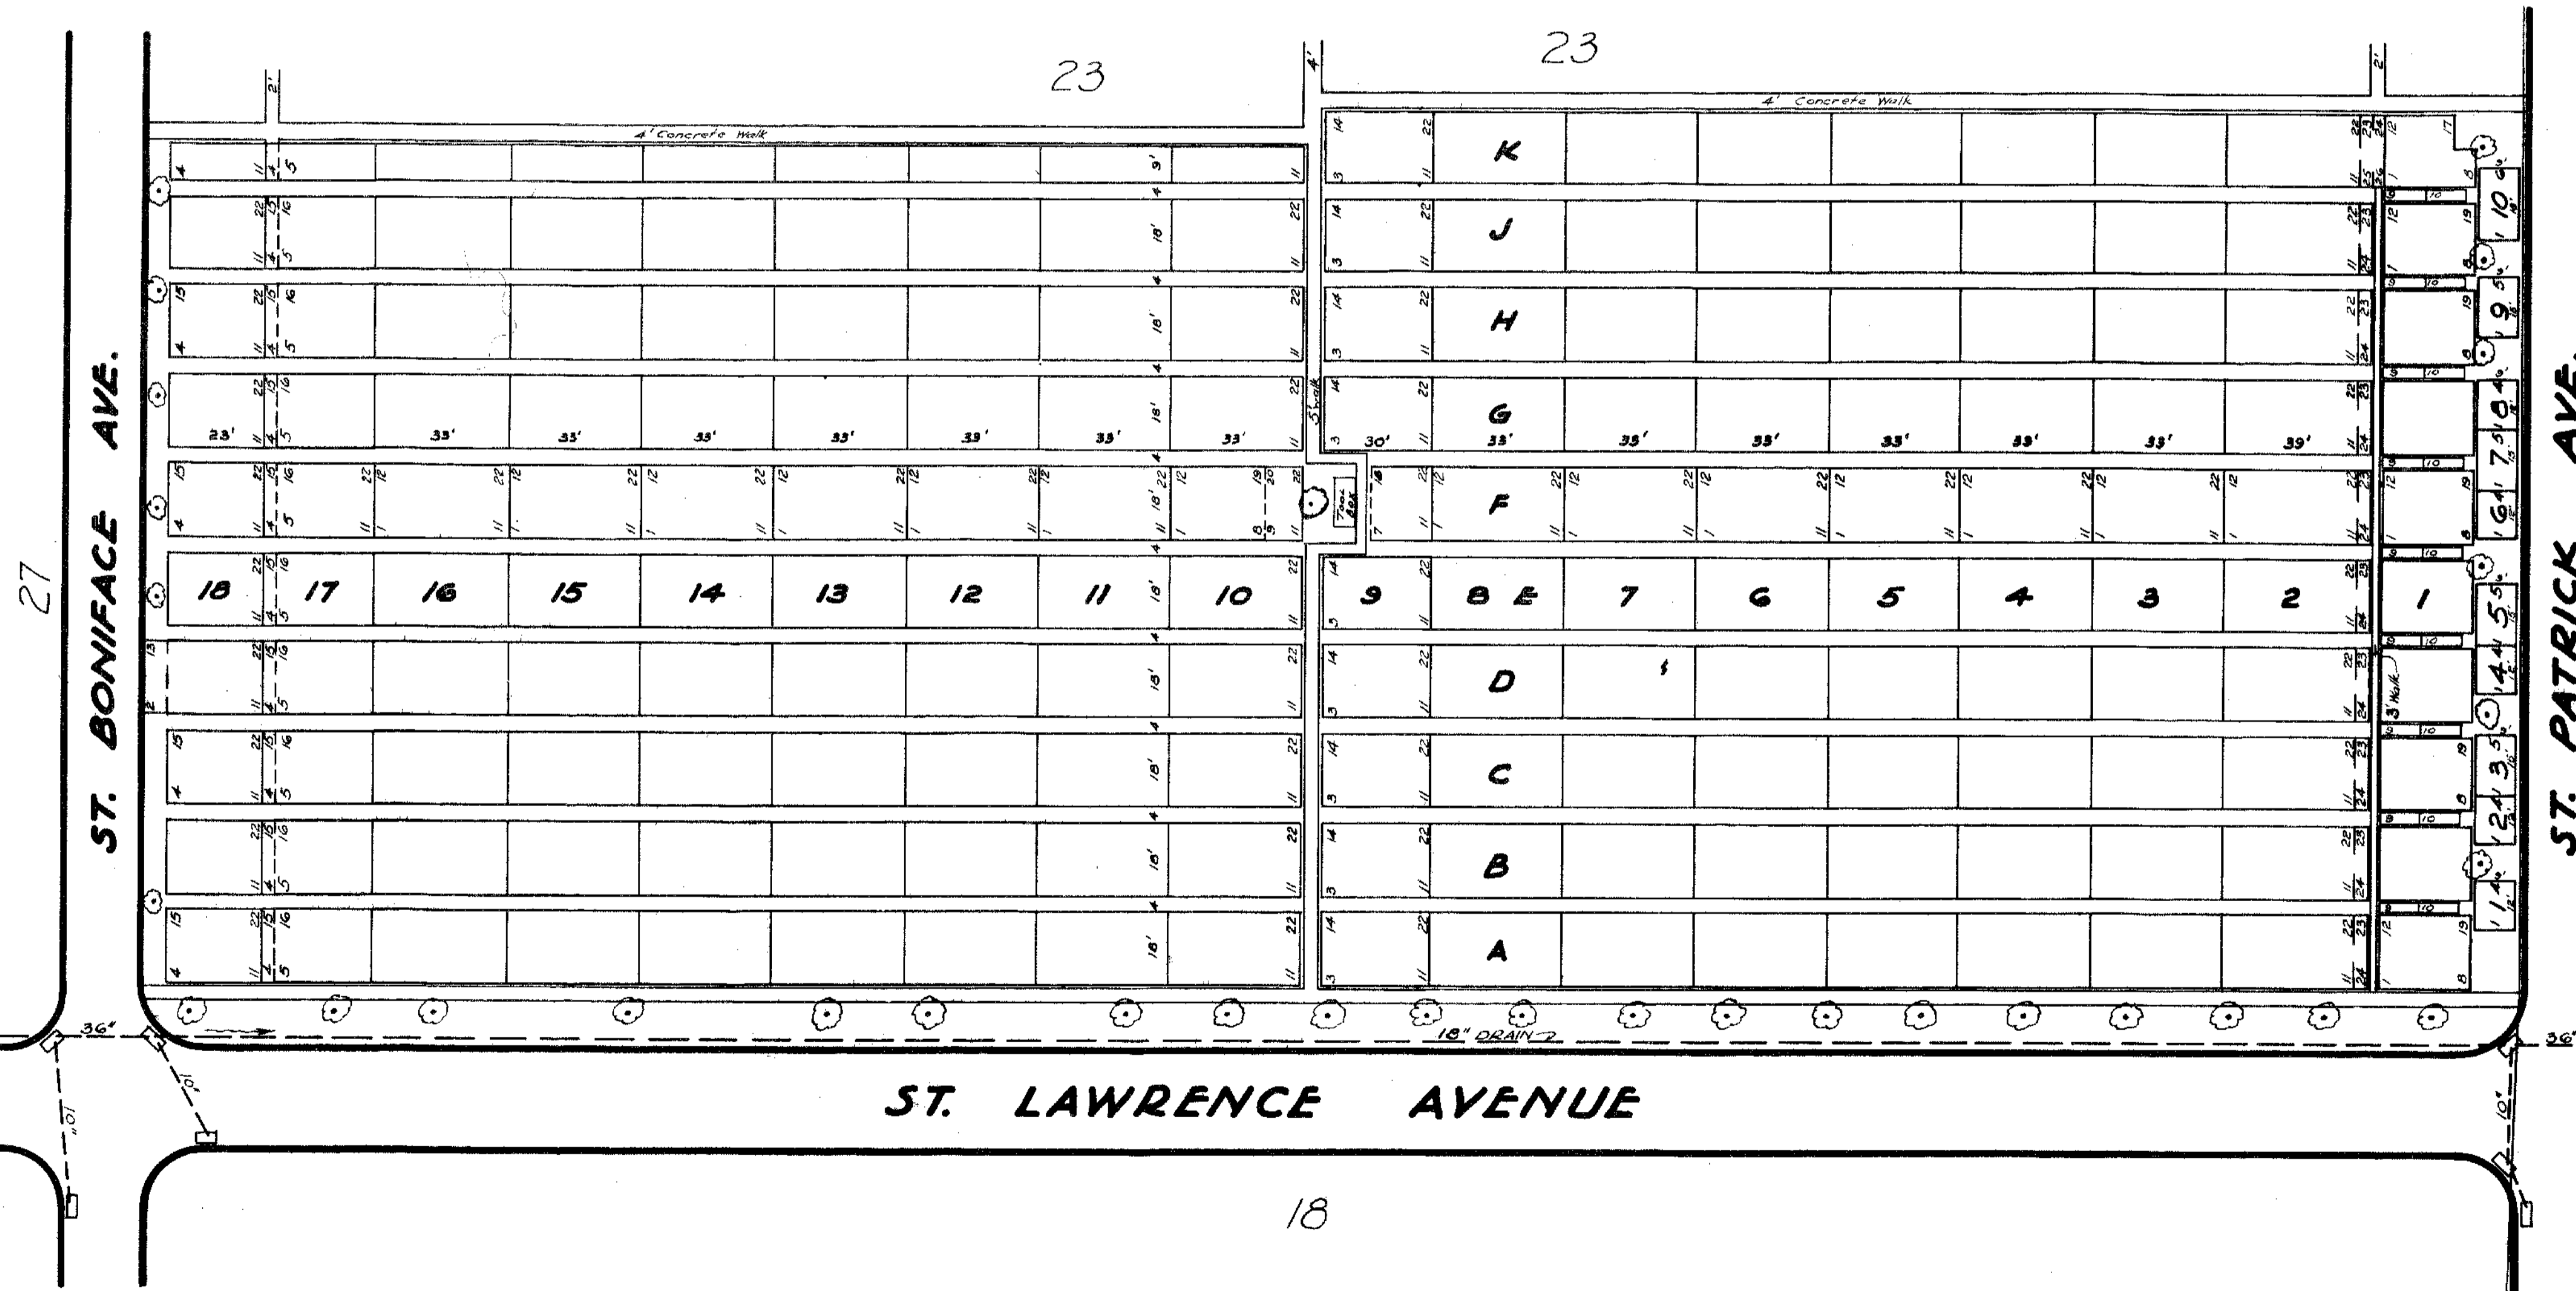

**SECTION 22
CALVARY CEMETERY
ST. SEBASTIAN DIVISION**

Scale - 1" = 30'
20 15 10 5 0 10 20 30 40 60 80 100
V.L. ANDREWS, ASST. ENGINEER. AUG-1951

ORIGINAL MAP DATED JUNE-1907

REVISIONS

- JUNE-1937. H.T.M.
- AUG-1939. H.T.M.
- MAY-1945. H.T.M.
- AUG-1951. V.L.A.