


PROPERTY
OF THE
TRUSTEES OF ST. PATRICK'S CATHEDRAL
IN THE
CITY OF NEW YORK.
New York Office - 24 East 52 St.

19



ST. LAWRENCE AVENUE

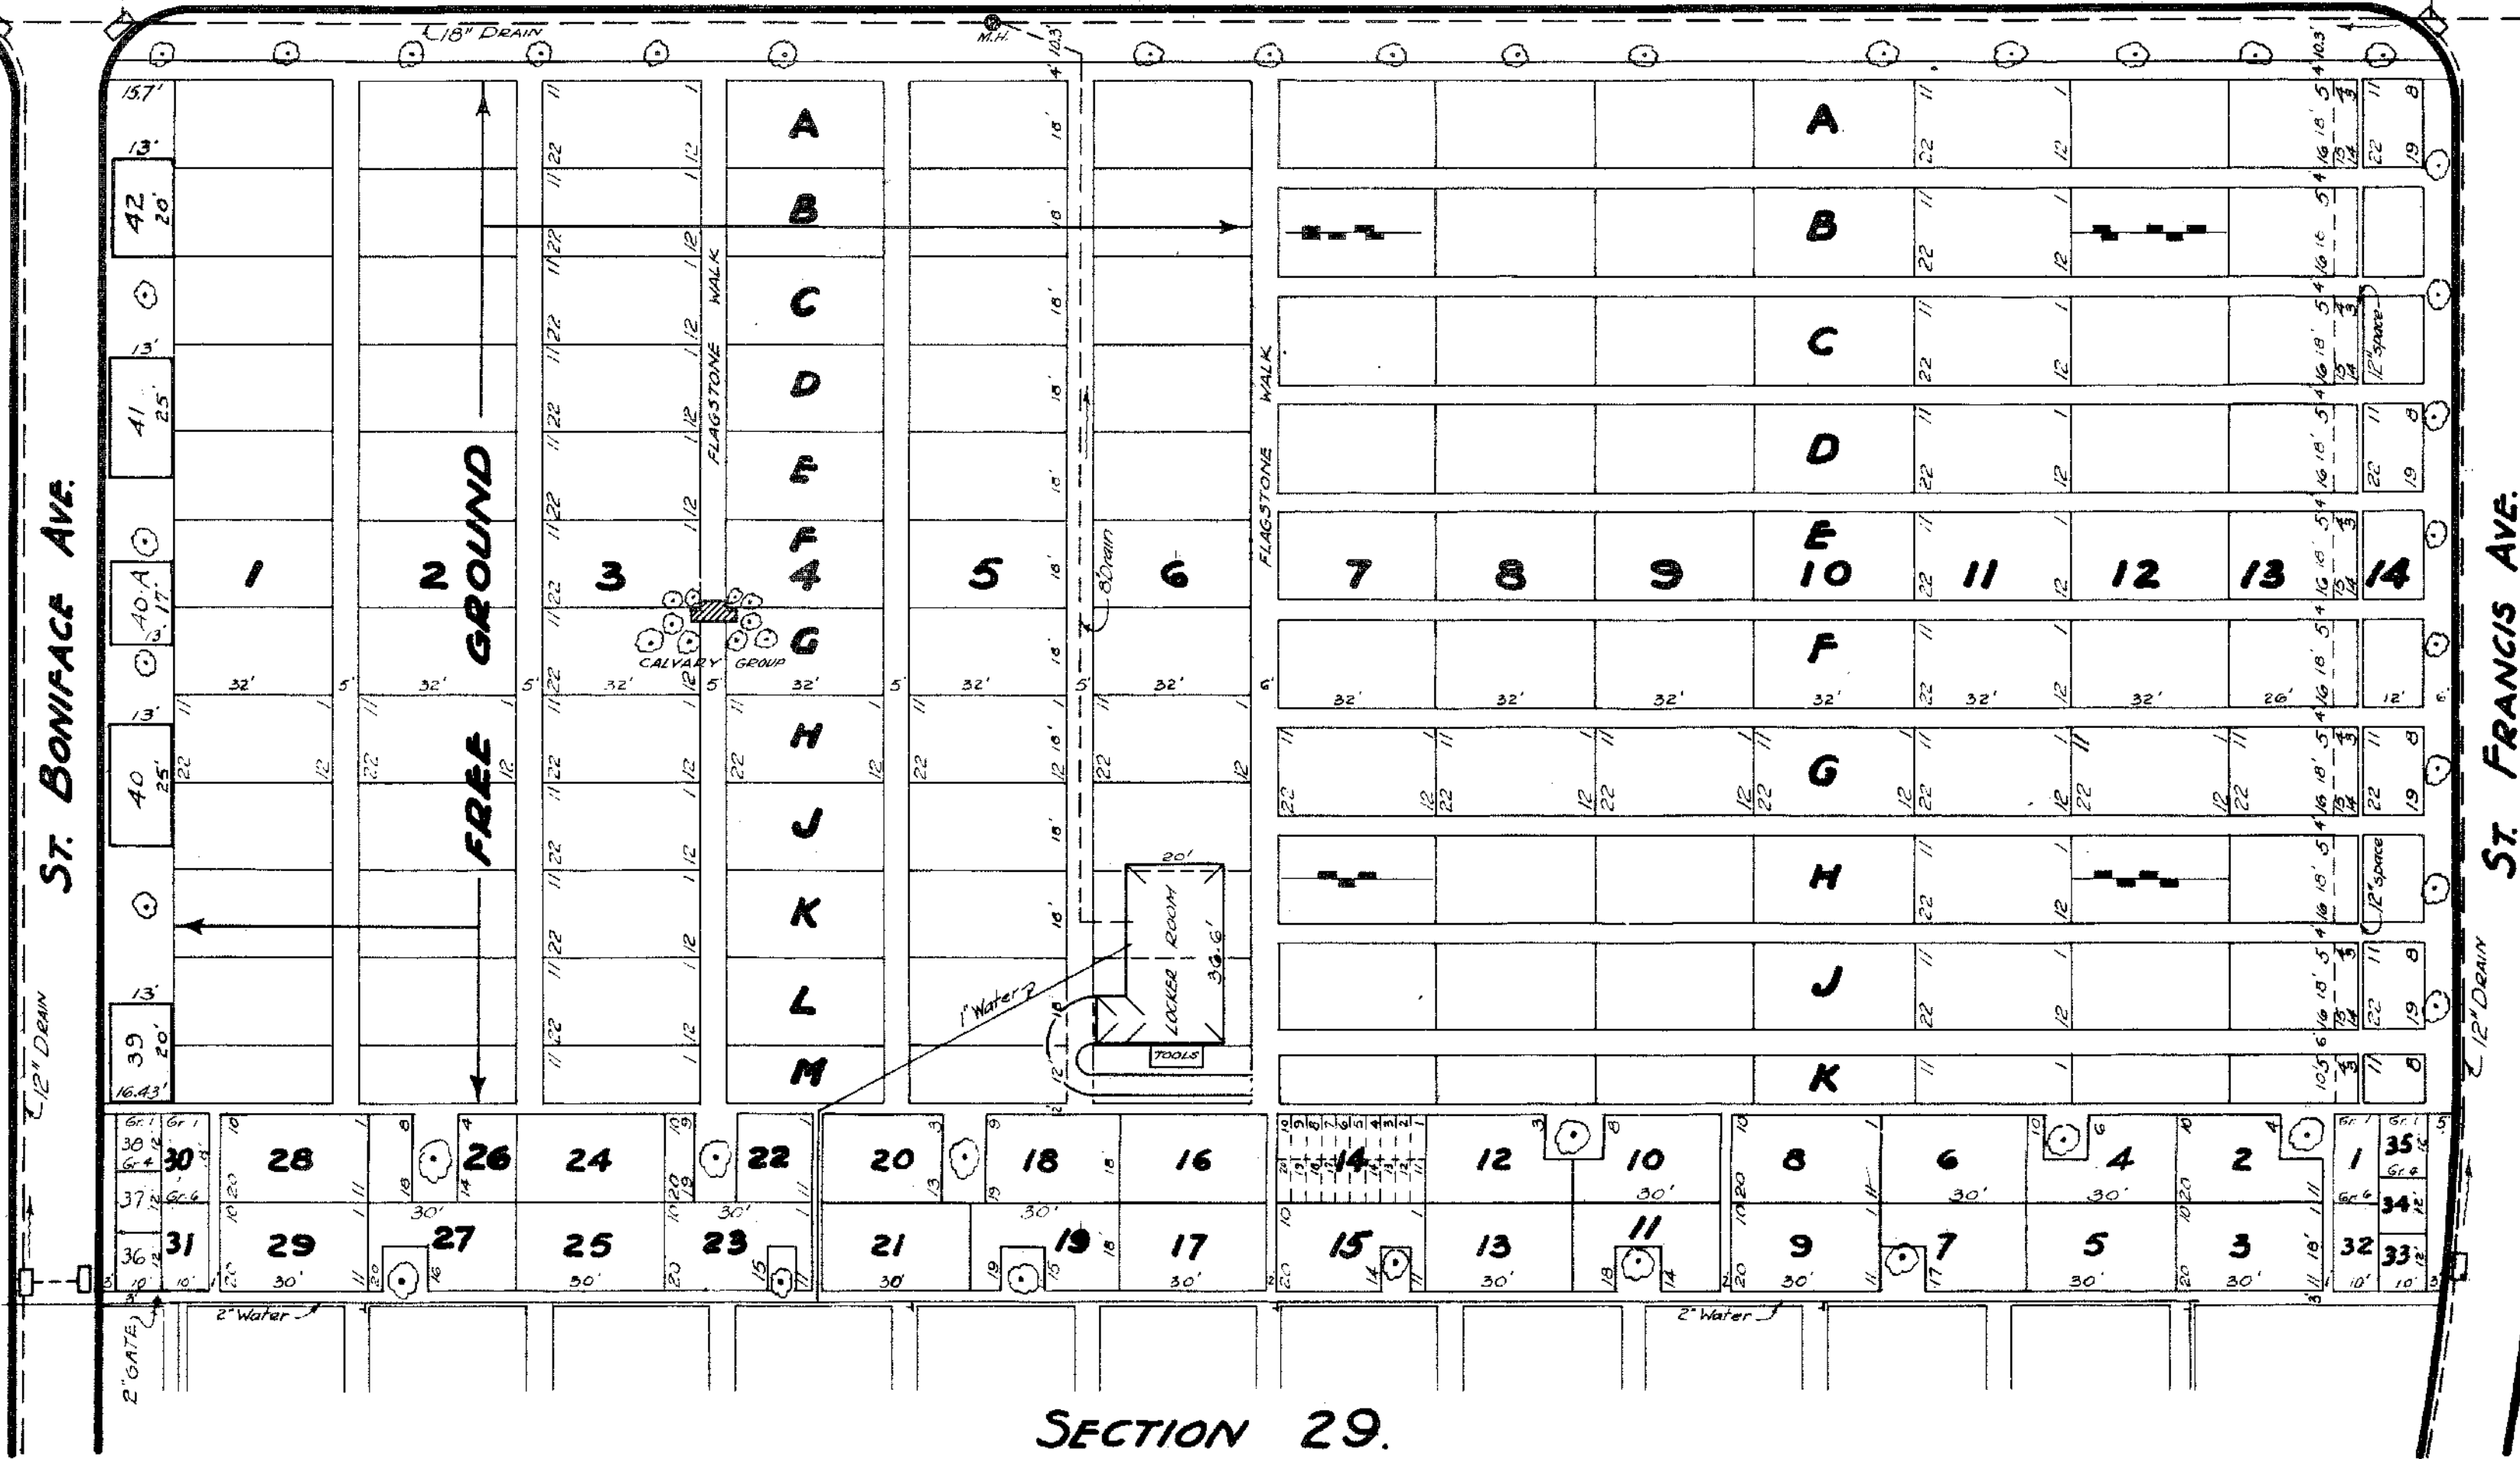

Note: Vertical columns called Ranges are numbered 1 to 14 inclusive. Ranges are subdivided into Plots lettered A to M, 1 being omitted. Plots bordering Section 29 are not designated by a Range but are numbered 1 to 35.
~~Plots 39, 40 & 41 are Mausoleum Sites~~
40A 42

Plots in Ranges 1 to 4 are subdivided into graves as in the following diagram.

Plots 2 to 29 are subdivided into graves as in the following diagram.

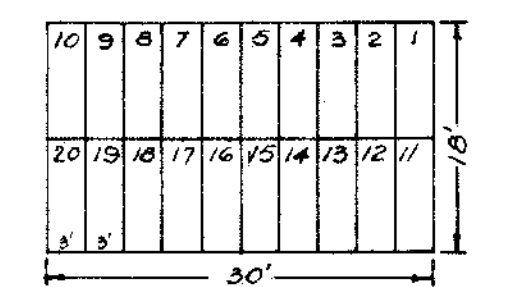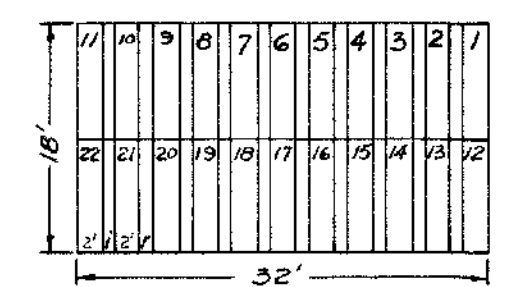

SECTION 27 CALVARY CEMETERY ST. SEBASTIAN DIVISION

Scale: 1" = 30'
0 10 20 40 60 80 100

This map supersedes former map of this section

Alexander C. Simon
Managing Director

Nary J. Hanlon
Superintendent

Ernest D. Griffin
Engineer

SECTION 29.