

Upright monuments are permitted only on those plots as shown.


On all other plots a flush granite marker is permitted on each grave.

No other type markers are permitted. A uniform size: 2'-0" x 1'-0" x 0'-4" applies to all markers.


MAXIMUM SIZES:

3 grave plot length - 2/3 width of graveholding.  
width - 1'-6"  
height - 4'-0" (6'-0" if strictly a cross).

4, 5 and 6 grave plots length - 2/3 width of graveholding.  
width - 1'-6"  
height - 5'-0" (6'-0" if strictly a cross).

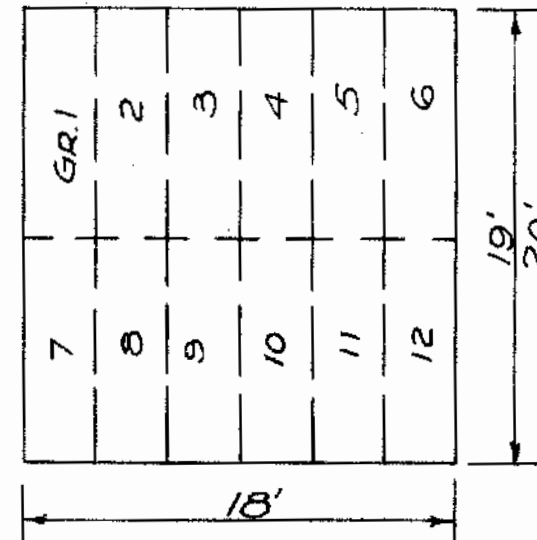

The above standard applies to all 18'x19' and 18'x20' plots

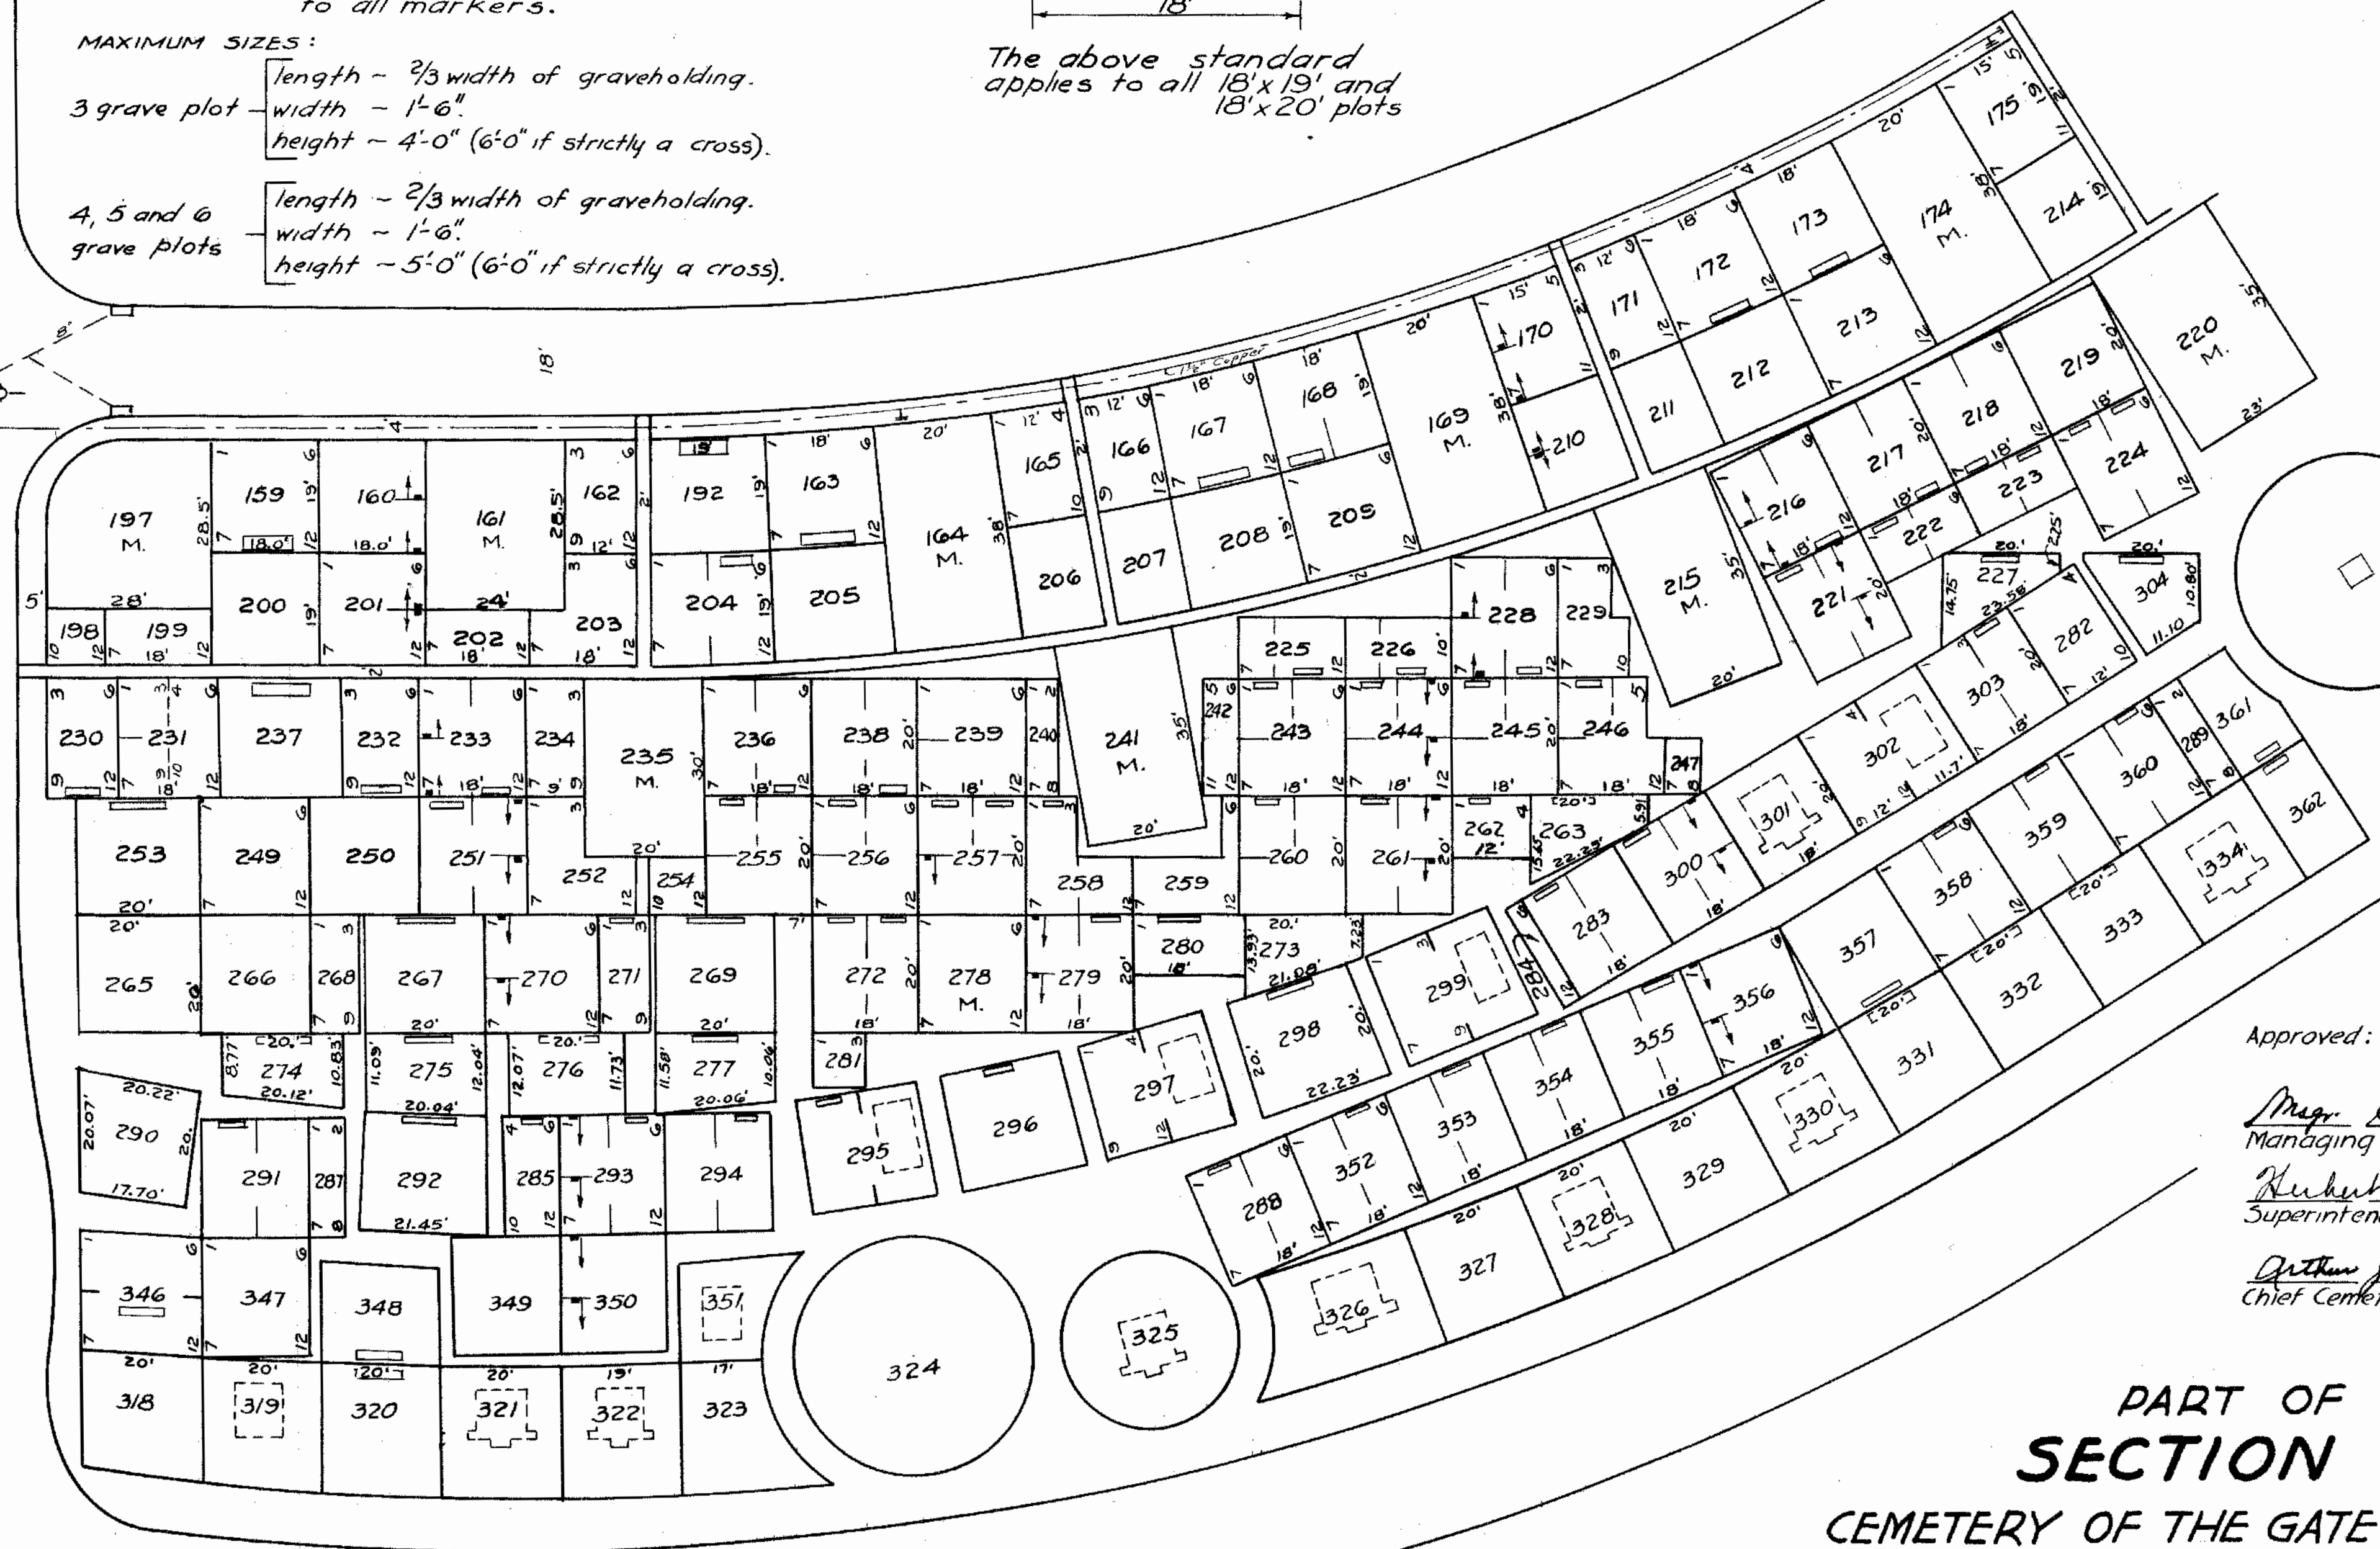

Approved:

*Magr. Henry A. Cusley*  
Managing Director

*Rubert T. Manna*  
Superintendent & Engineer

*Arthur J. Keany*  
Chief Cemetery Clerk

PART OF  
**SECTION 2**  
CEMETERY OF THE GATE OF HEAVEN  
HAWTHORNE, N.Y.

Scale - 1" = 20'

JANUARY 1960