


SECTION - 22


CEMETERY OF THE GATE OF HEAVEN

HAWTHORNE, NEW YORK
PROPERTY OF
THE TRUSTEES OF ST. PATRICKS CATHEDRAL

SCALE ~ 1" = 30'
MARCH 1973
MONSIGNOR EDWARD J. MITTY, P.A.
EXECUTIVE DIRECTOR
LOUIS ANGLISH
SUPT. - ENGINEER

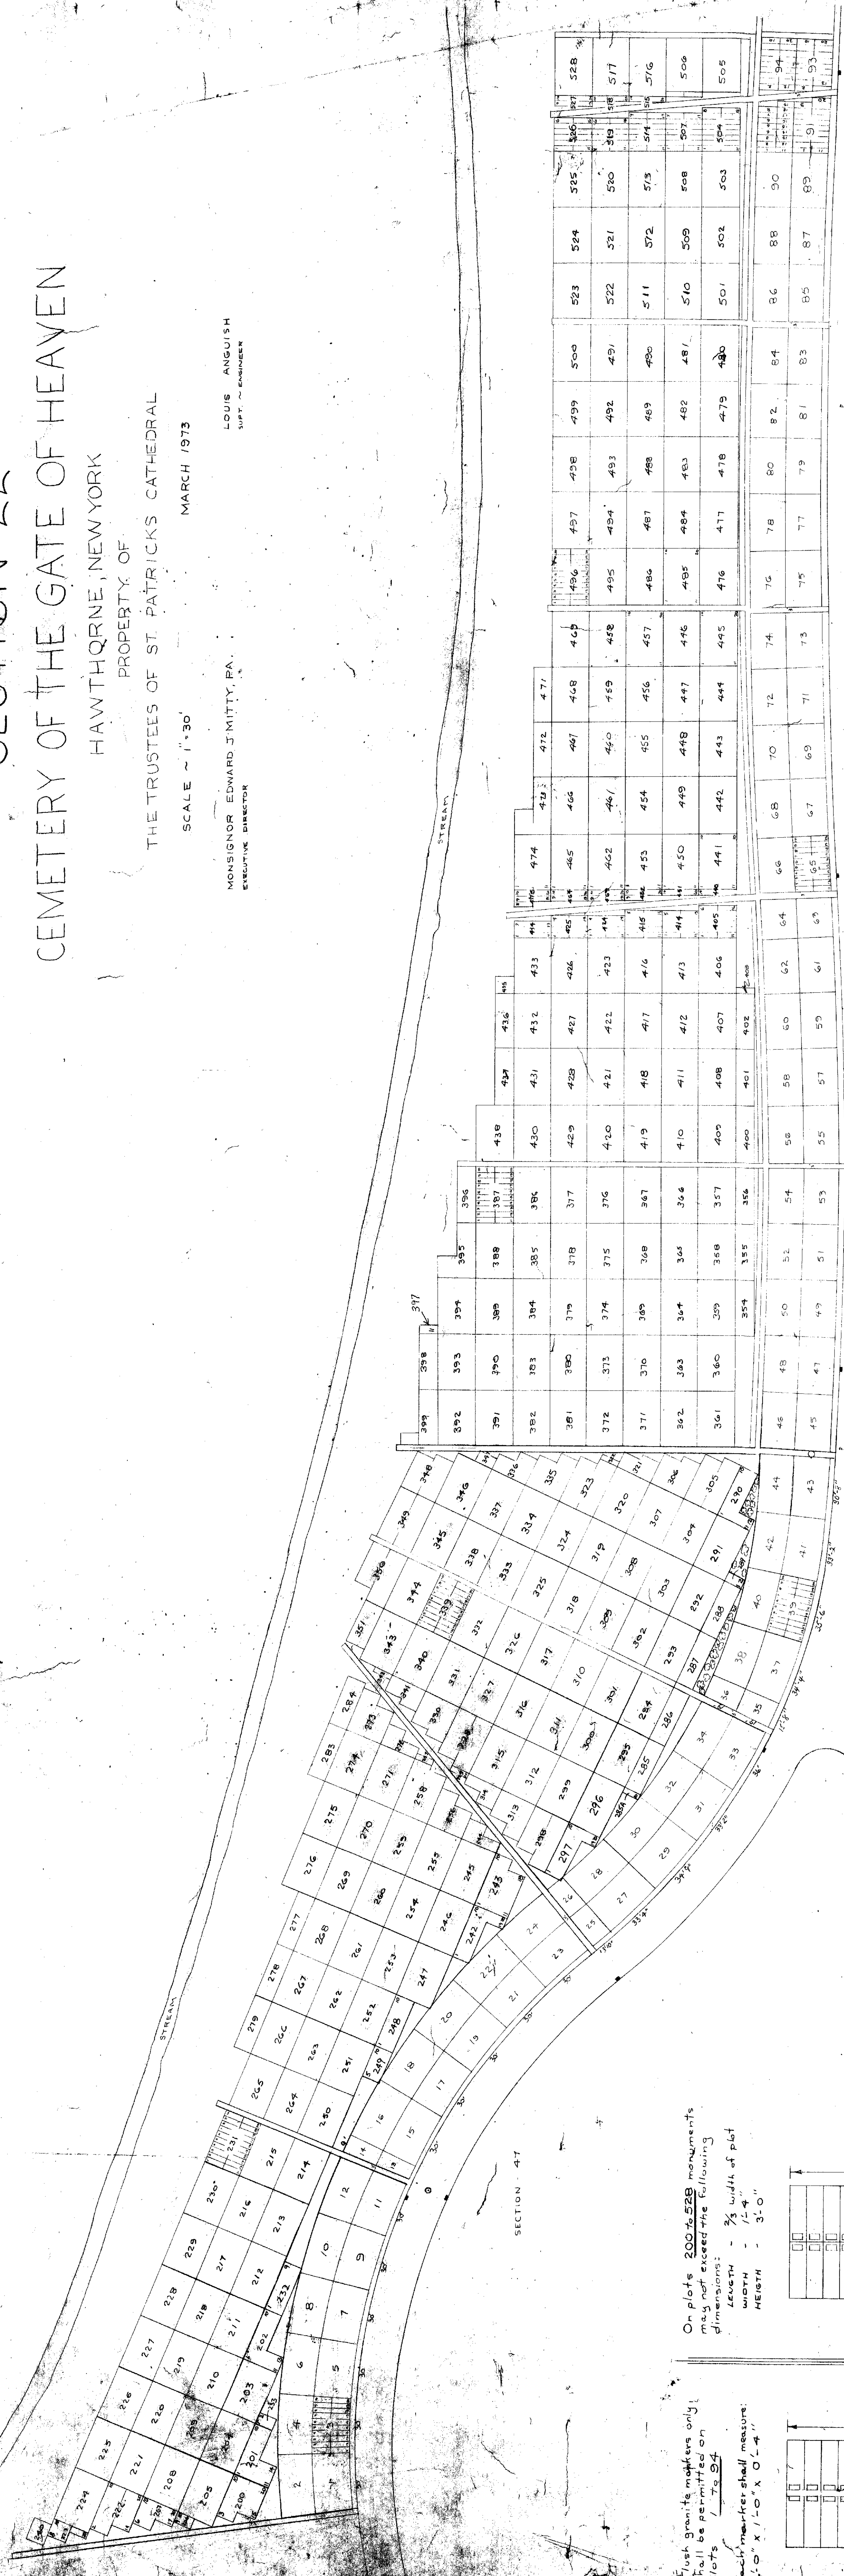


On plots 200 to 528 monuments may not exceed the following dimensions:
LENGTH - 2/3 width of plot
WIDTH - 1'-4"
HEIGHT - 3'-0"

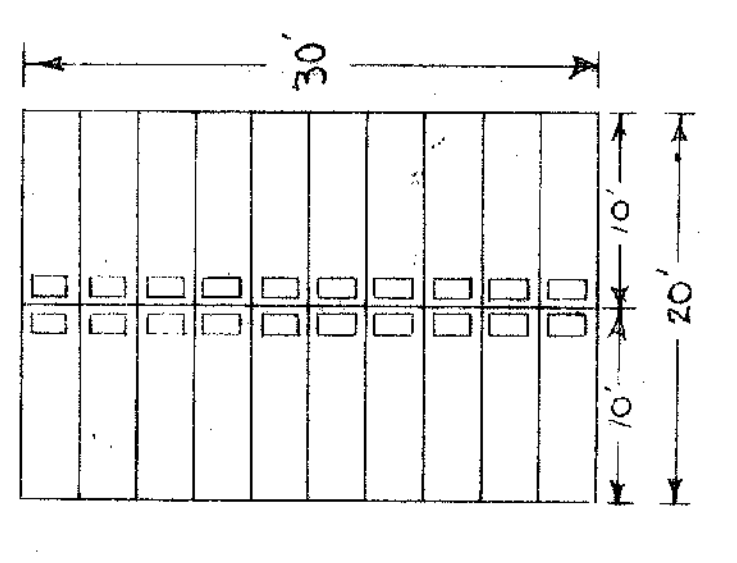

Monument plot standard

Flush granite markers only shall be permitted on plots 1 to 94. Each marker shall measure: 2'-0" X 1'-0" X 0'-4"

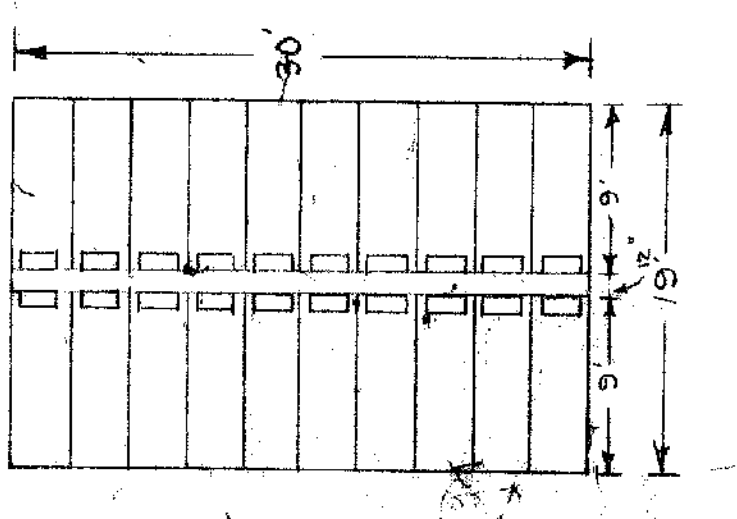

Flush marker plot standard

REVISION 11/73