
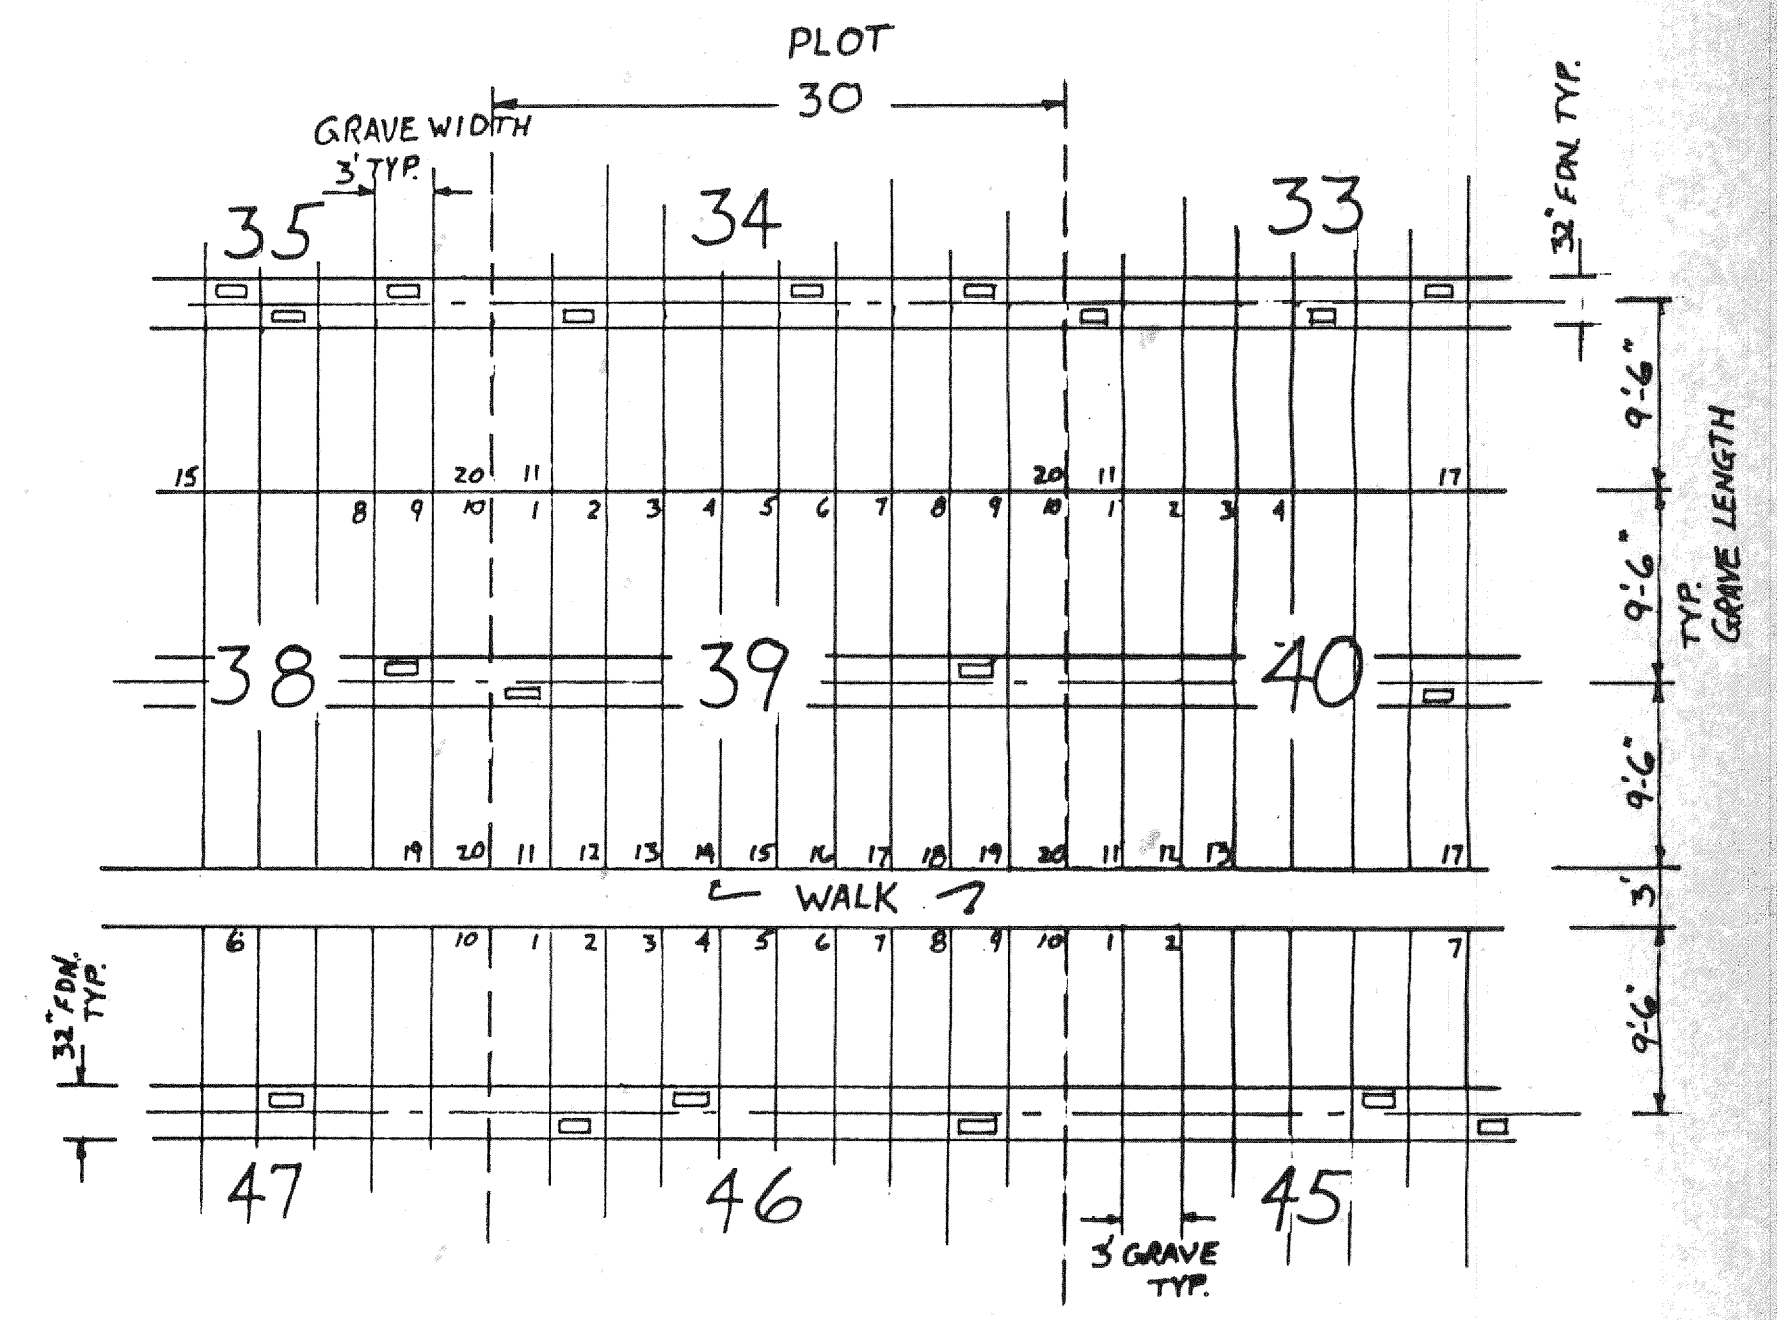
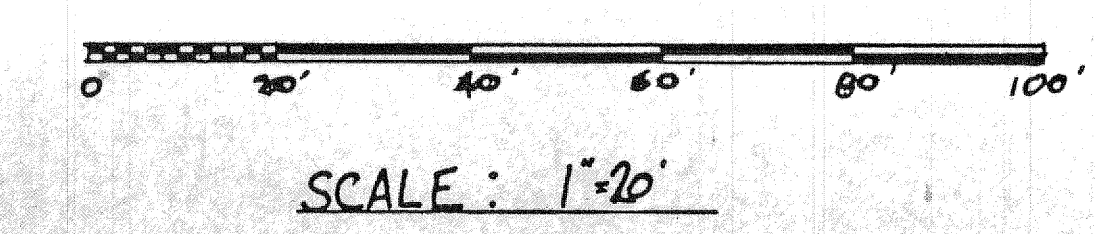



SECTION #24
BLOCK #1

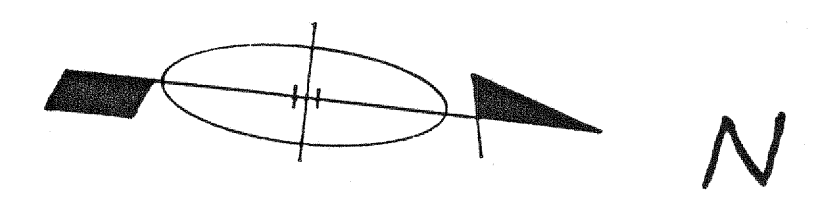

TYPICAL PLOT LAYOUT
SCALE 1"=10'



GATE OF HEAVEN
CEMETERY
SECTION #24 BLOCK 1
DATE: 8-13-96 SCALE: 1"=20'
DRAWN BY: R.H. 24-B1

SECTION #4

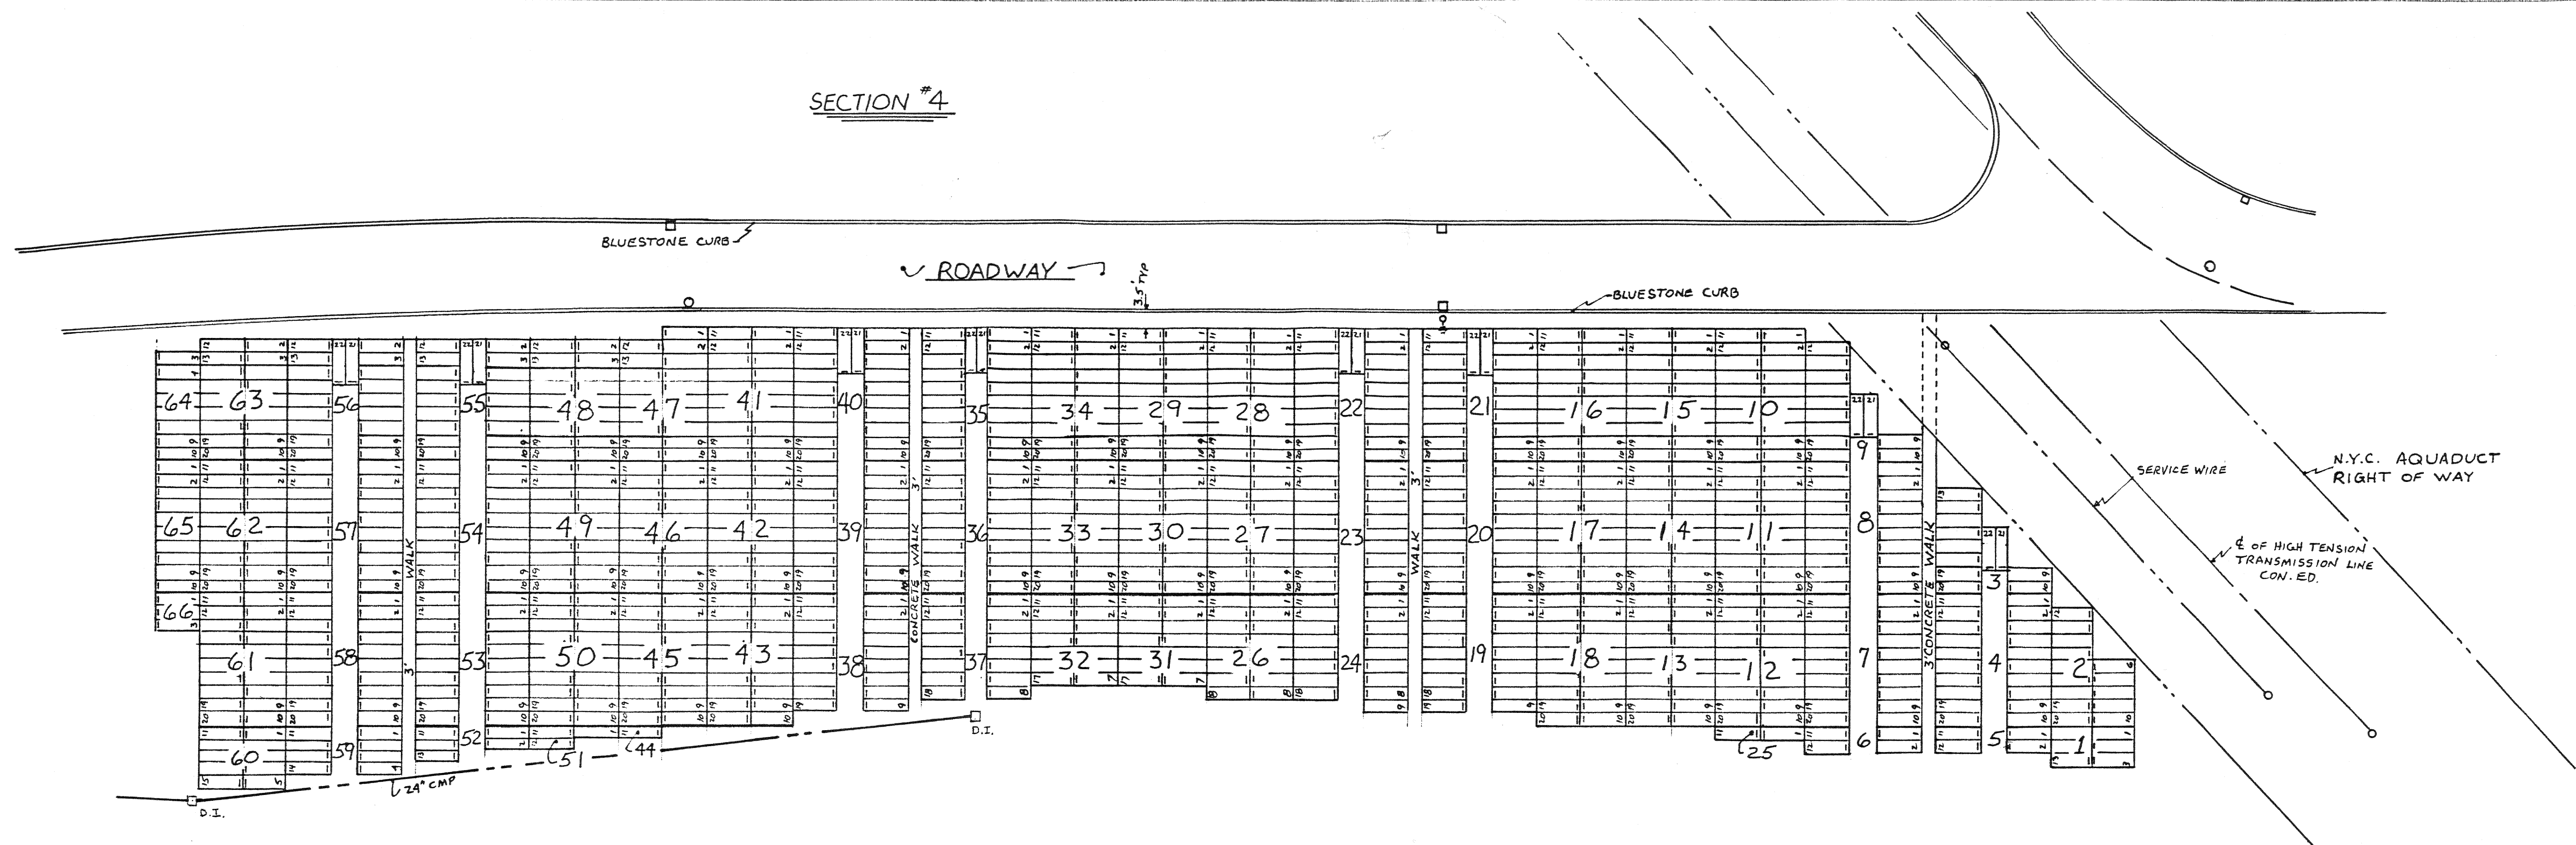



SECTION #24 BLOCK #2

SECTION #4

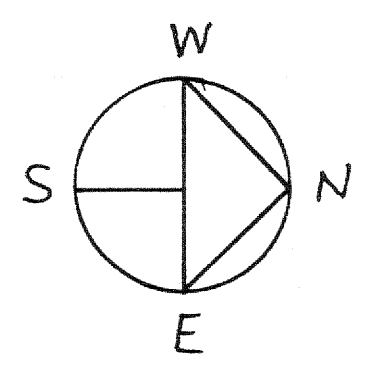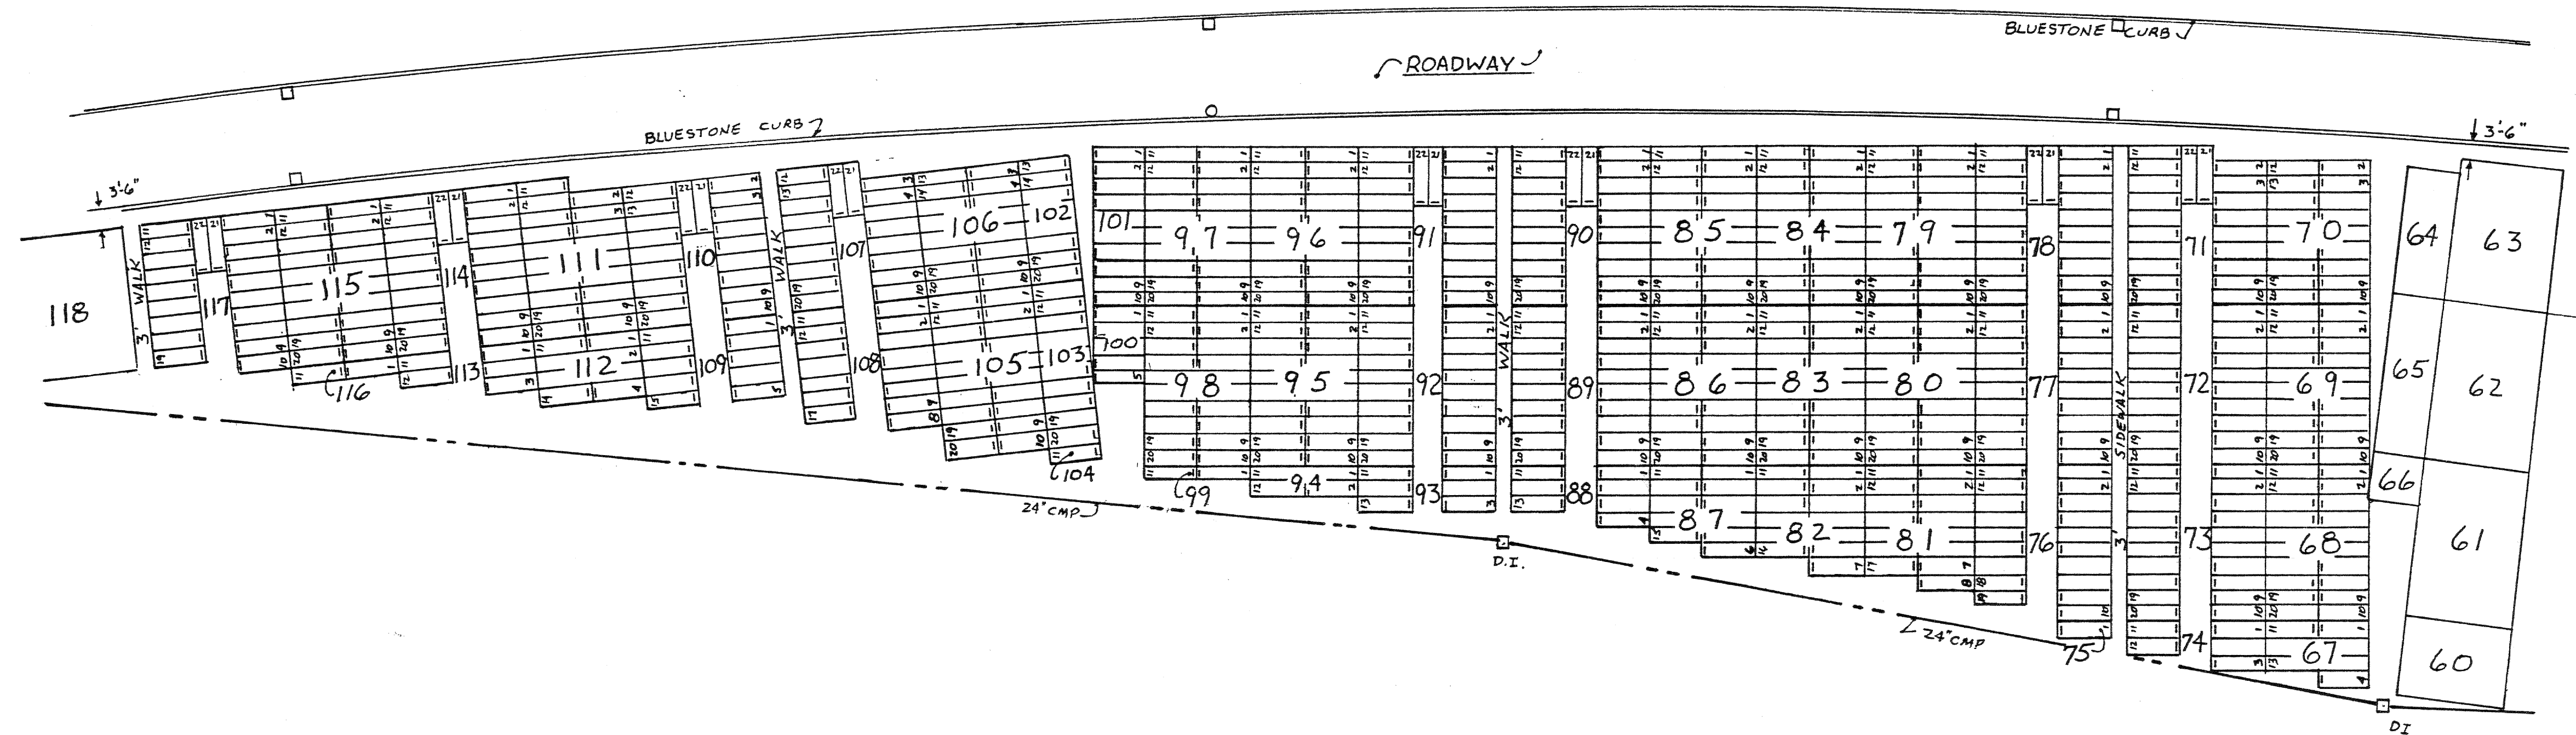

SCALE: 1"=20'

SECTION #4

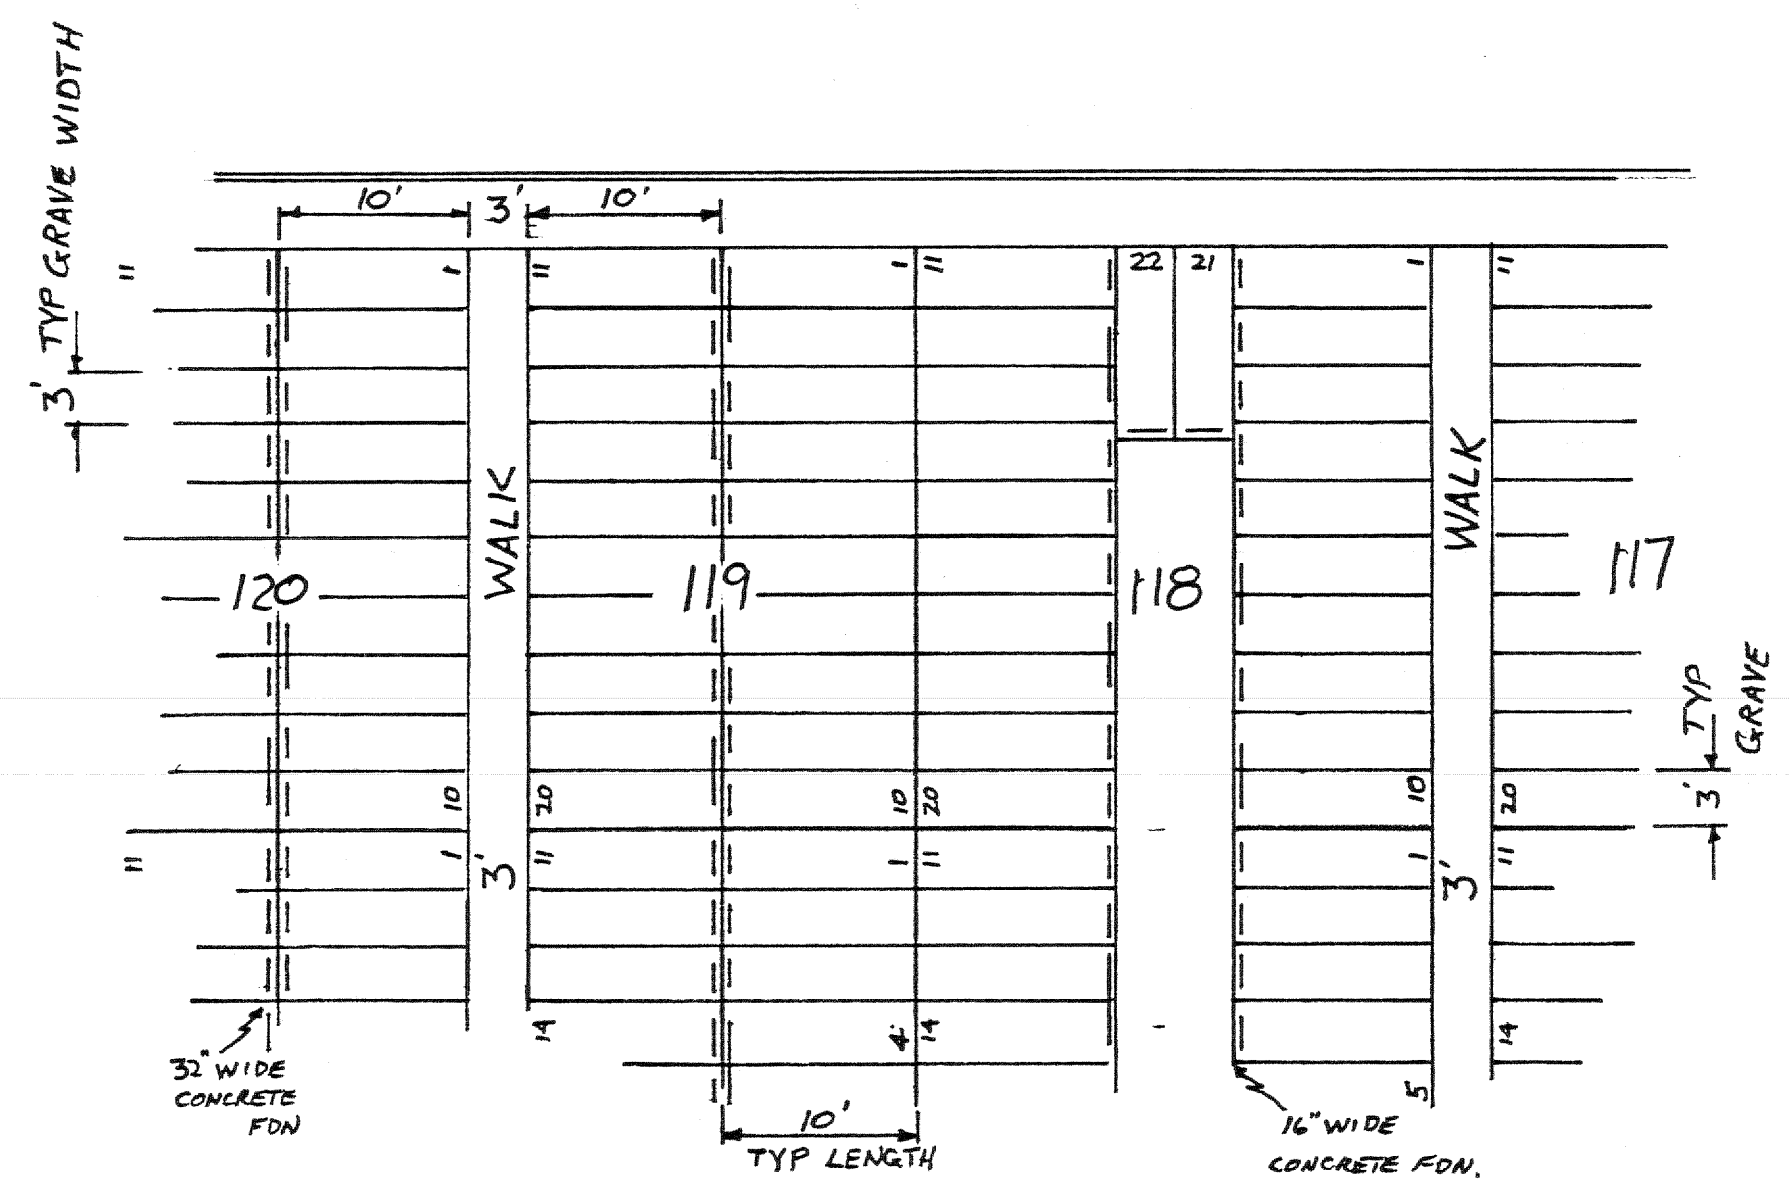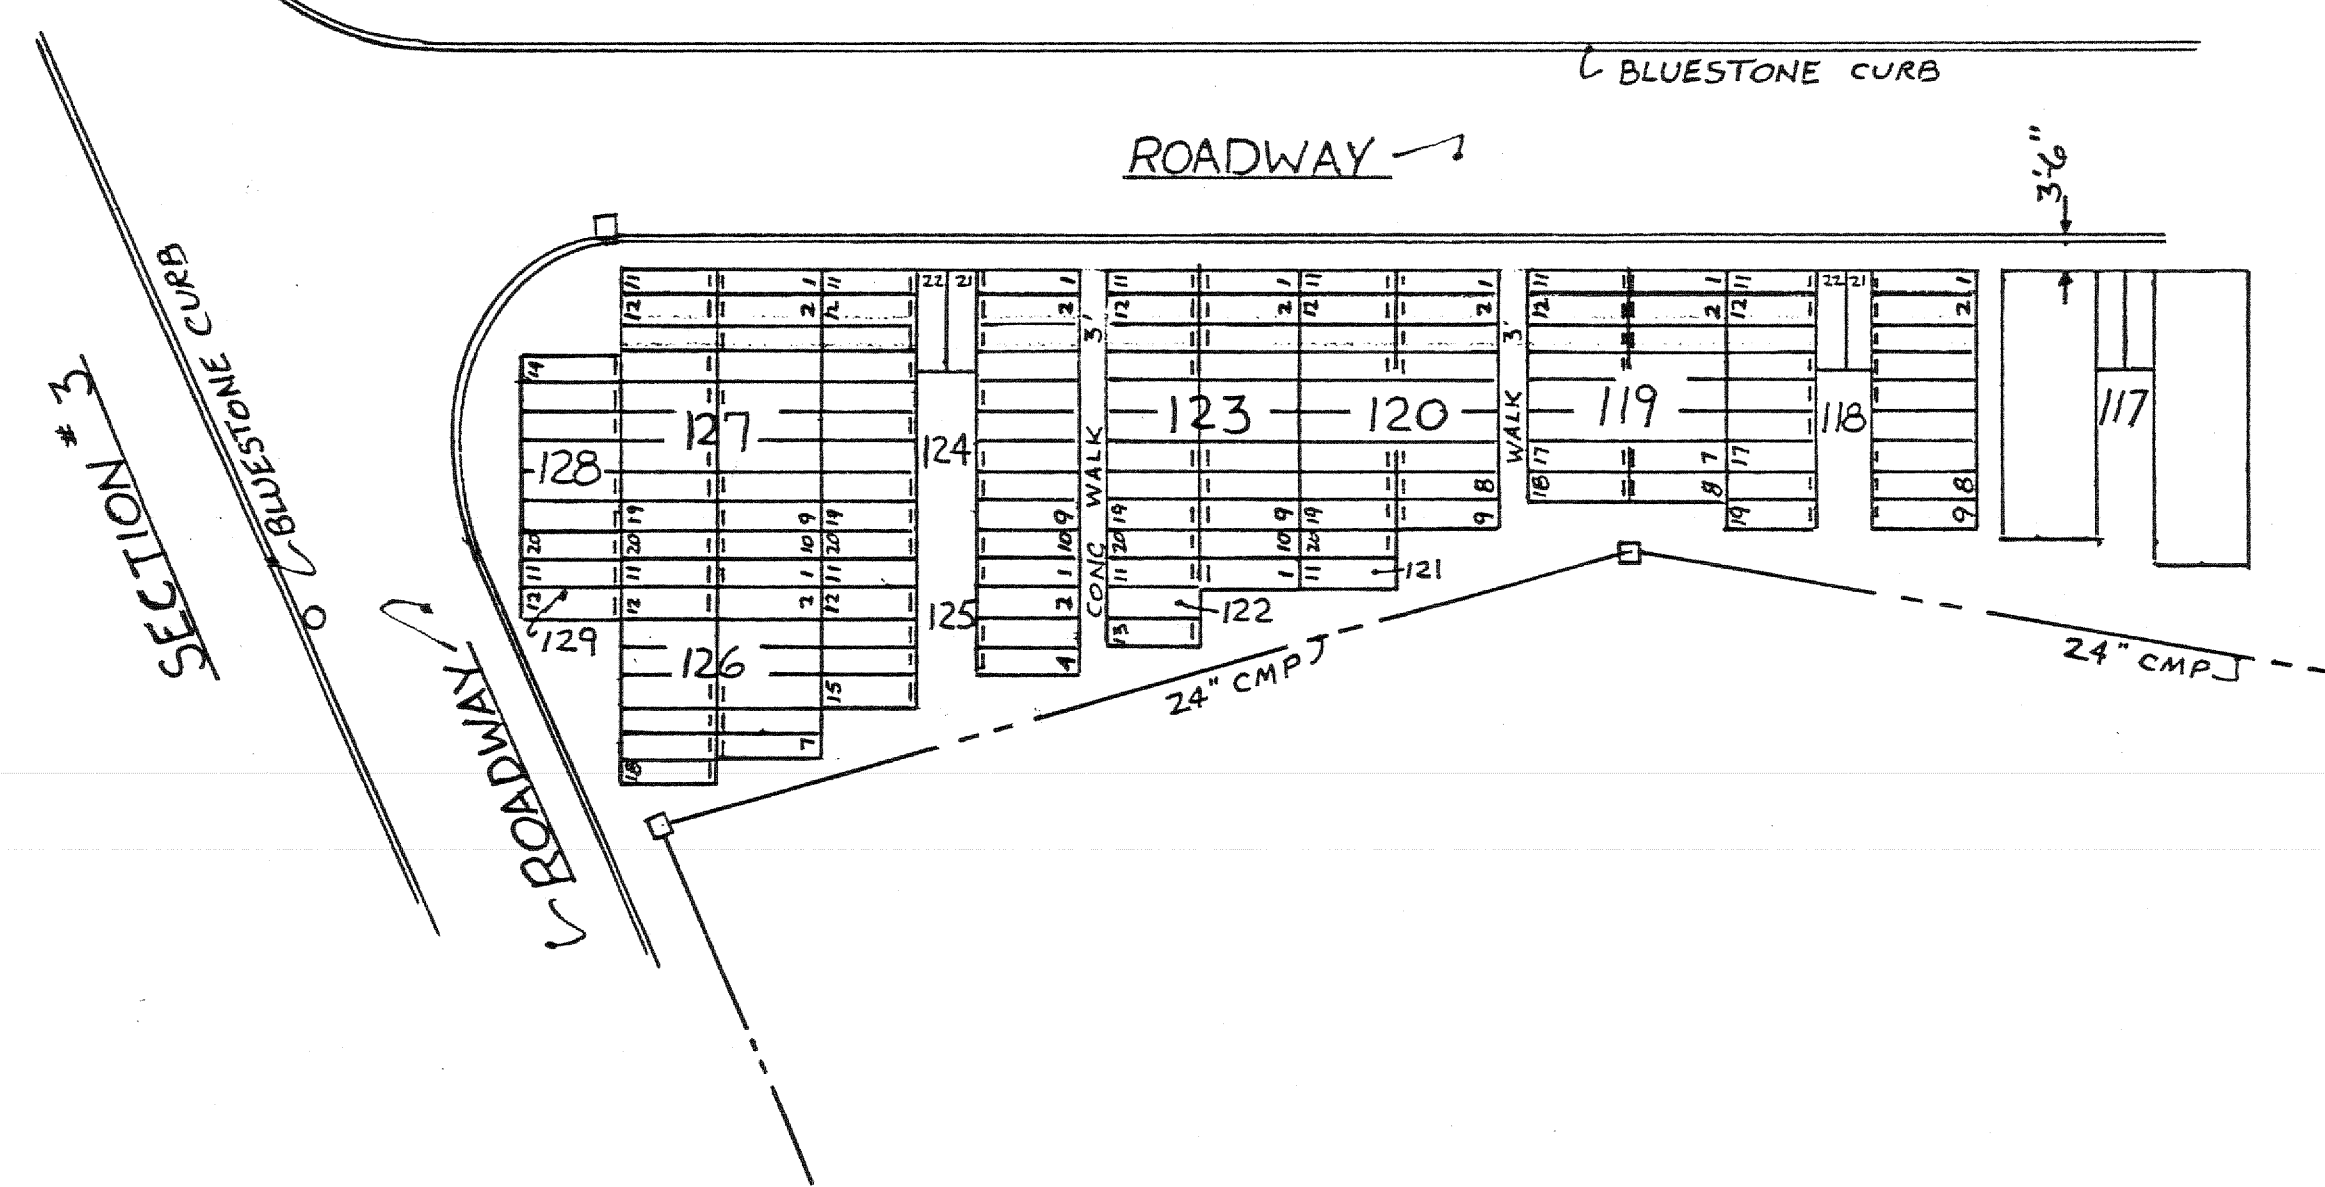

TYPICAL GRAVE SIZE & LOCATION

GATE OF HEAVEN CEMETERY
 HAWTHORNE, NEW YORK
 SECTION #24 - BLOCK #2
 DRAWN BY: SCALE 1"=20' 24-B2
 RGH DATE: MAY 6, 1999

OF GRAVES THIS SECTION - 2023