
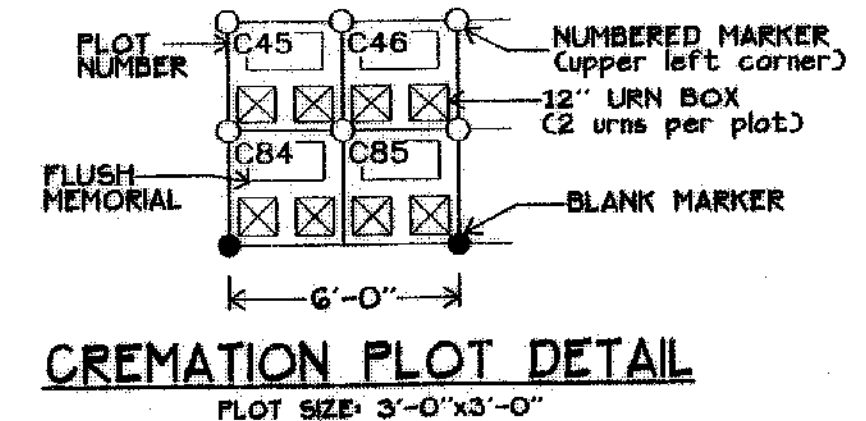


LOT LAYOUT PLAN SECTIONS 28 C, D, & E GATE OF HEAVEN CEMETERY HAWTHORNE, NEW YORK


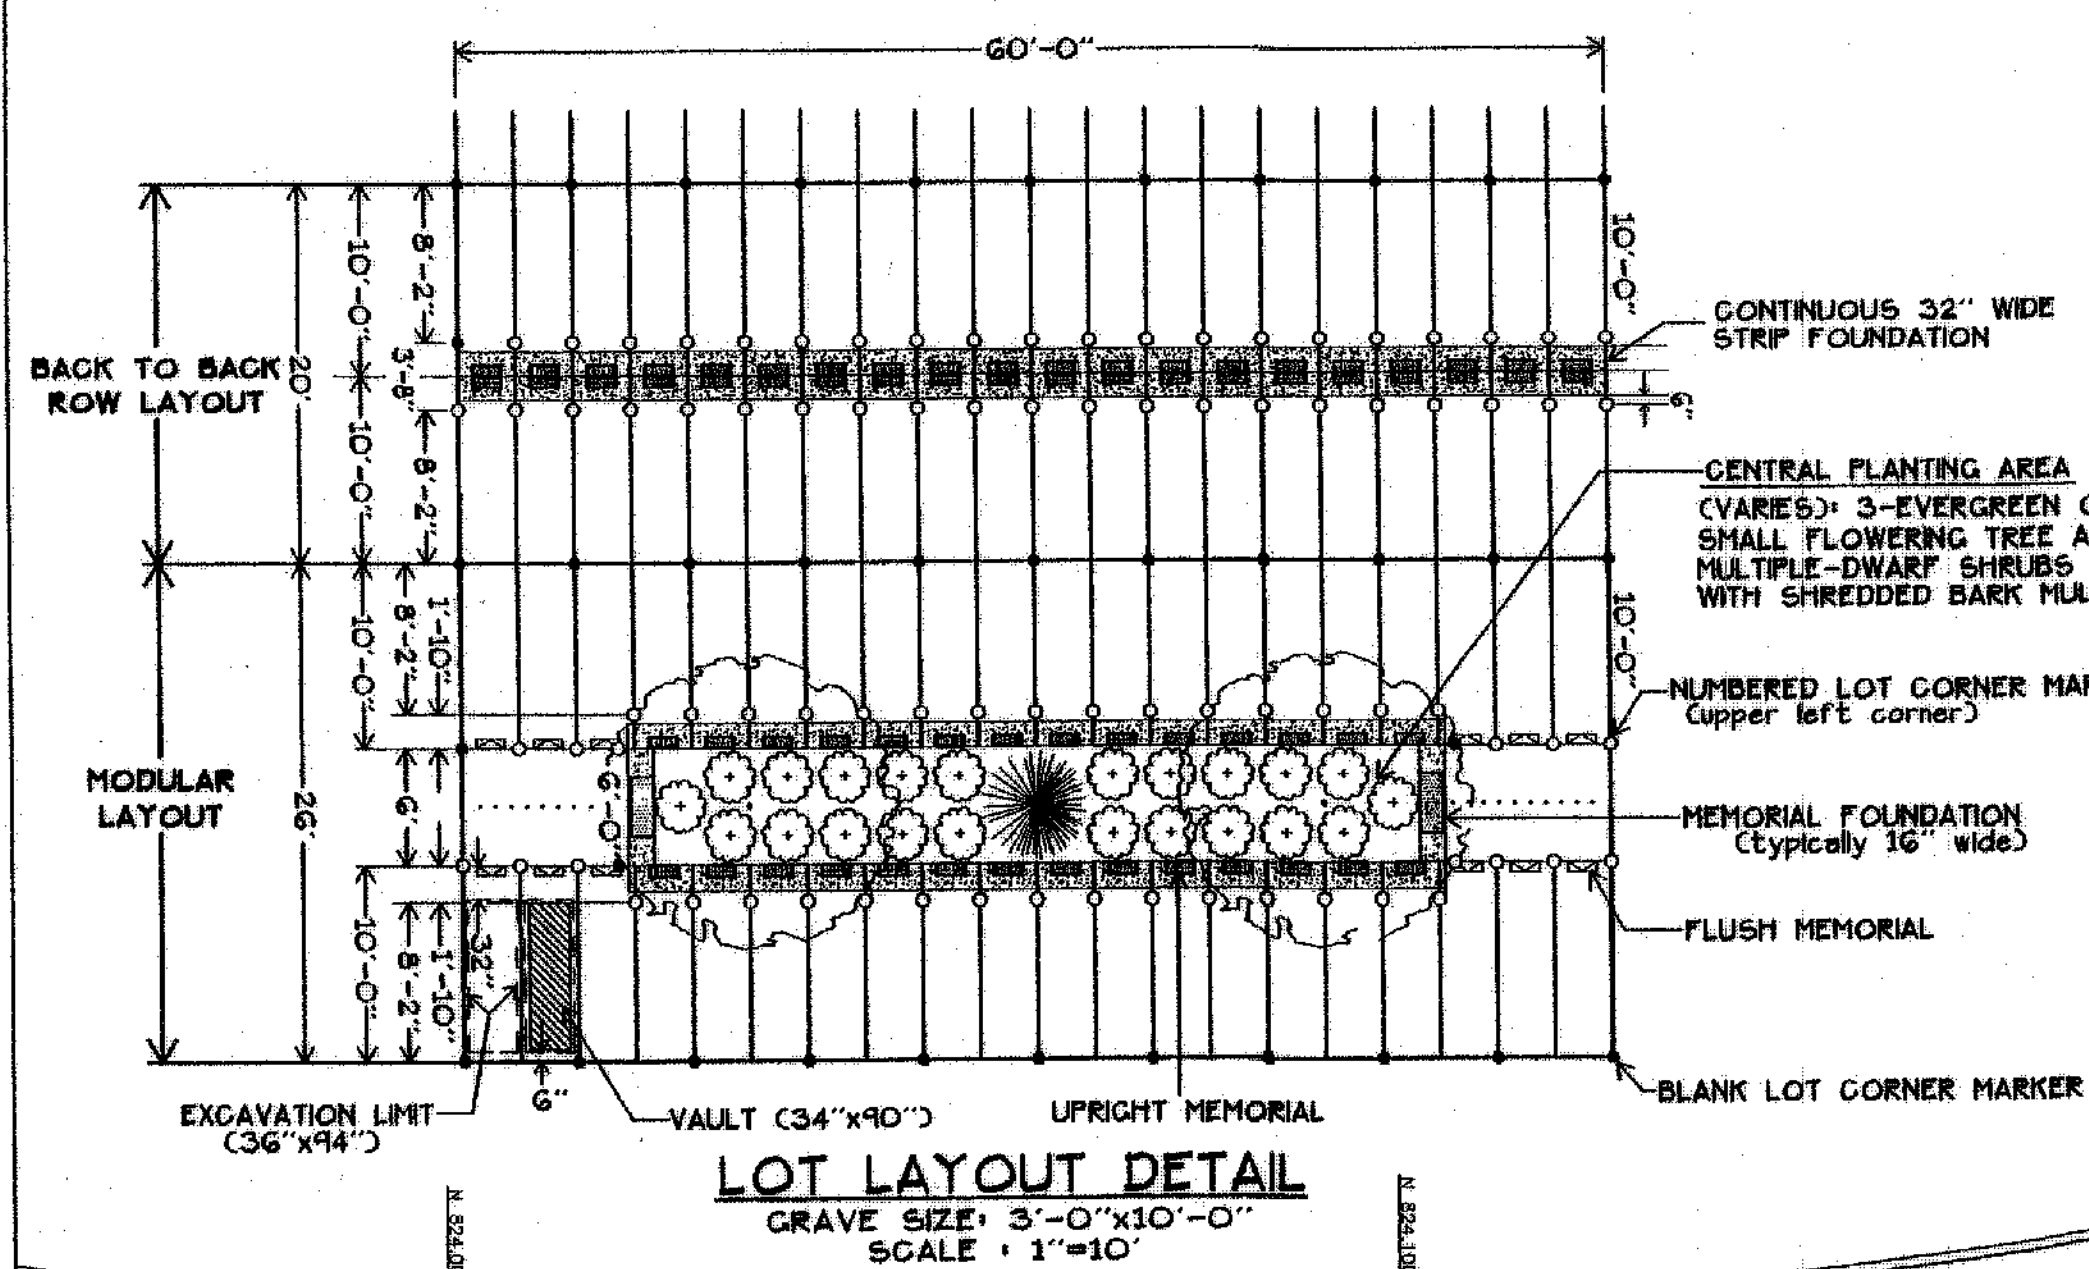


SECTION 28C SUMMARY

LOT SIZE	MONUMENTED	%	FLUSH	%	UNITS	INTERMENTS
SINGLES	910	78%	151	13%	1,061 DOUBLE DEPTH GRAVES	2,122
2-GRAVE	100	9%	-	-	200 DOUBLE DEPTH GRAVES	400
TOTALS	1010	87%	151	13%	1,261 DOUBLE DEPTH GRAVES	2,522
CREMAINS PLOTS	5	4%	114	96%	119 2-URN PLOTS	238

SECTION 28D SUMMARY



LOT SIZE	MONUMENTED	%	FLUSH	%	UNITS	INTERMENTS
SINGLES	784	73%	187	18%	971 DOUBLE DEPTH GRAVES	1,942
2-GRAVE	100	9%	-	-	200 DOUBLE DEPTH GRAVES	400
TOTALS	884	82%	187	18%	1,171 DOUBLE DEPTH GRAVES	2,342
CREMAINS PLOTS	-	-	55	100%	55 2-URN PLOTS	110

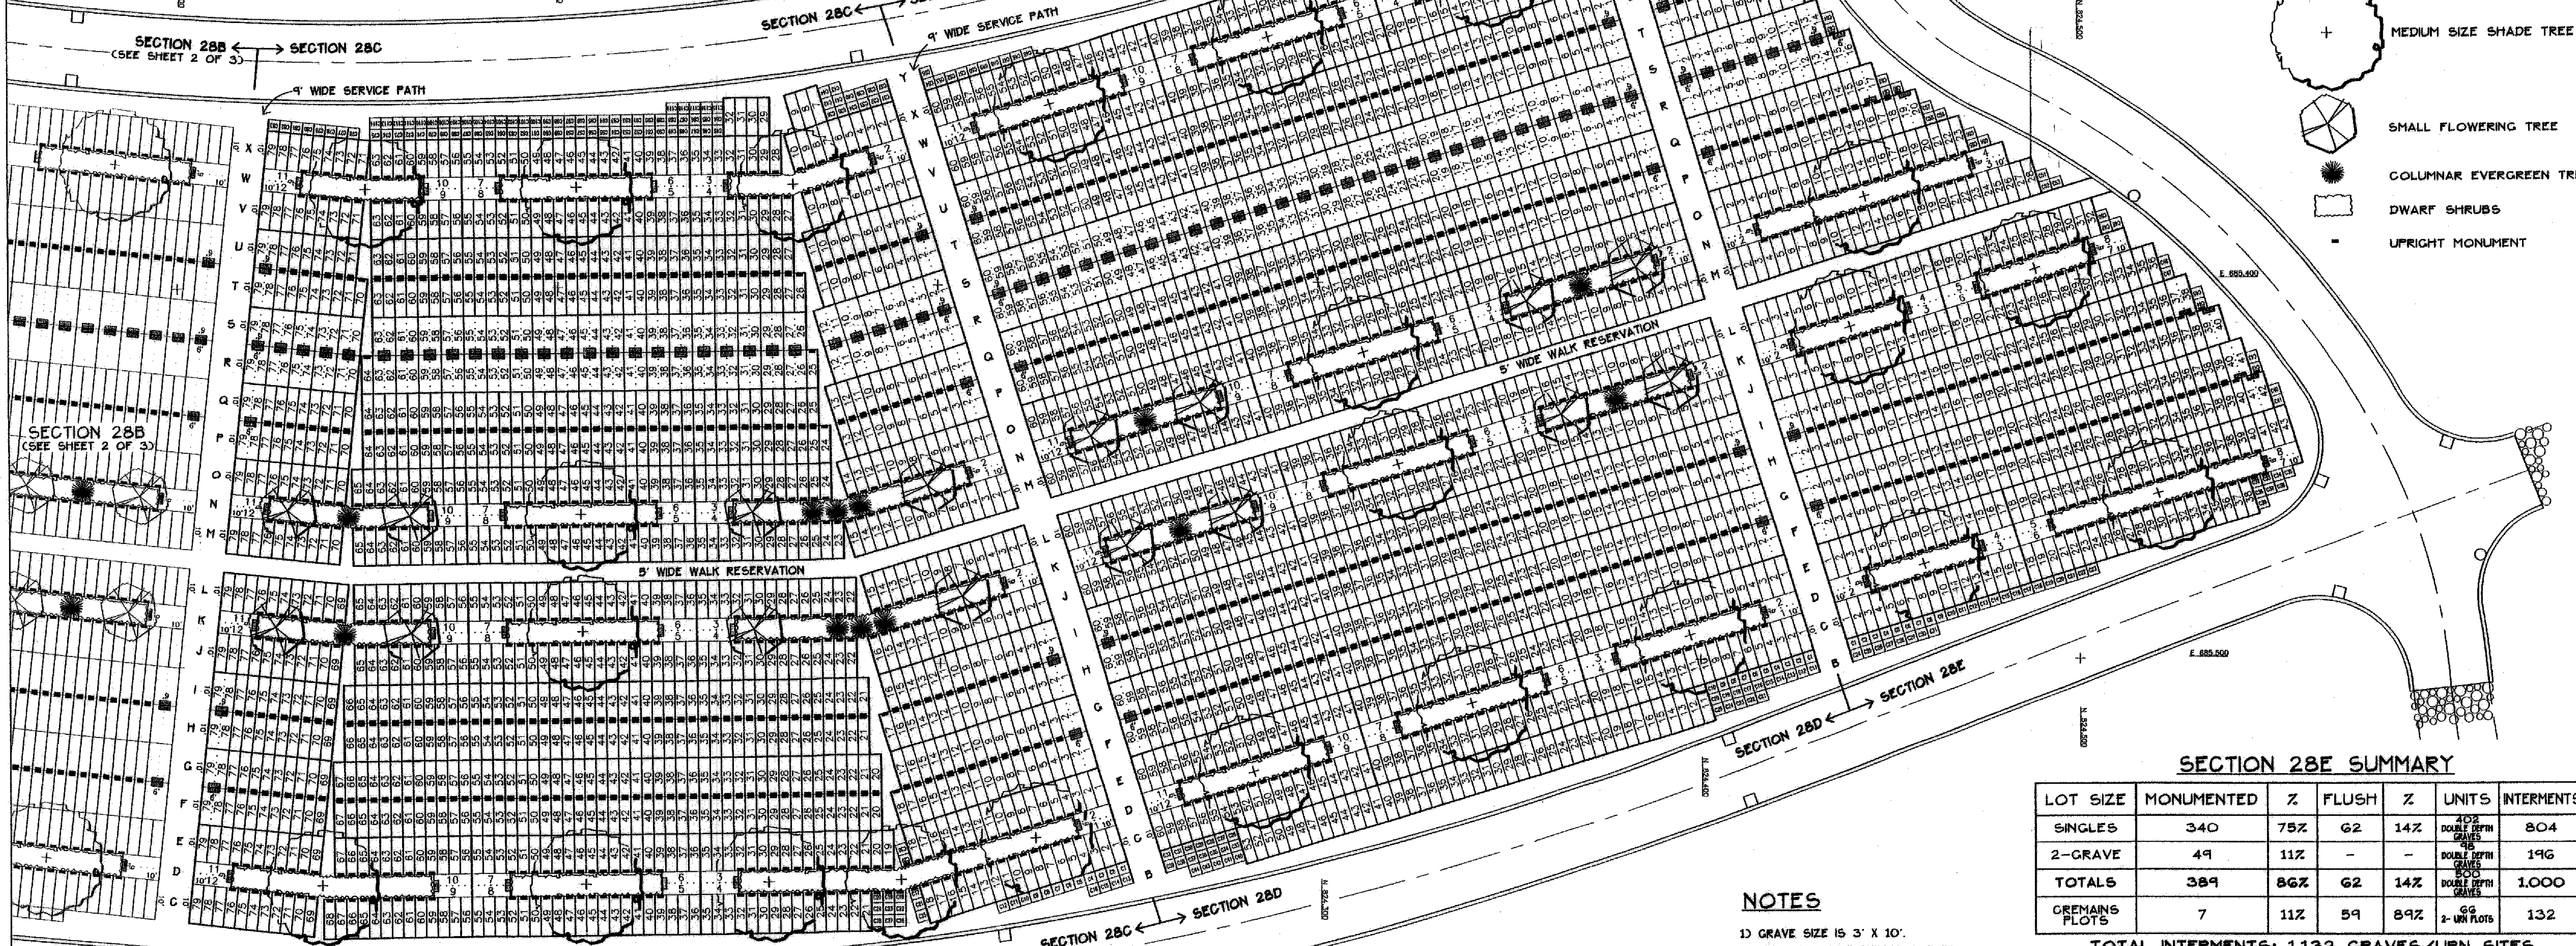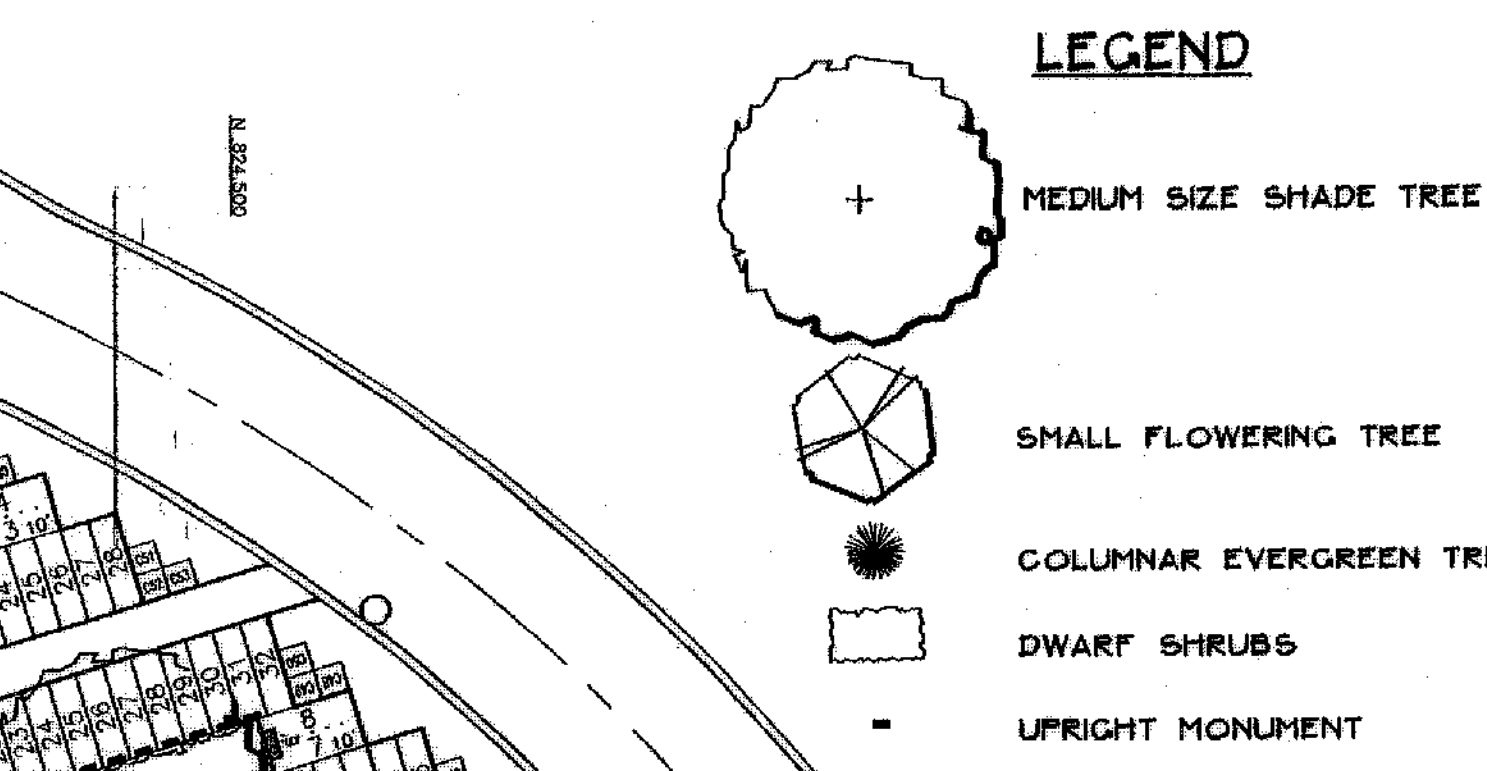

SECTION 28E SUMMARY

LOT SIZE	MONUMENTED	%	FLUSH	%	UNITS	INTERMENTS
SINGLES	340	75%	62	14%	402 DOUBLE DEPTH GRAVES	804
2-GRAVE	49	11%	-	-	98 DOUBLE DEPTH GRAVES	196
TOTALS	389	86%	62	14%	500 DOUBLE DEPTH GRAVES	1,000
CREMAINS PLOTS	7	11%	59	89%	66 2-URN PLOTS	132

- NOTES**
- GRAVE SIZE IS 3' X 10'.
 - CREMAINS PLOT SIZE IS 3' X 3'.
 - TYPICAL PLANTING ROW IS 6'-0" WIDE.
 - TYPICAL WALK RESERVATION IS 5'-0" WIDE.
 - TYPICAL PATH SERVICE SIZE IS 9' WIDE.
 - PAVEMENT EDGE TO LOT RESERVATION IS 3'-0" MINIMUM.
 - AREA OF SECTION 28 IS 4.12+ ACRES.
 - UNDERGROUND UTILITY LOCATIONS ARE NOT RECORDED, NOR IS THERE ANY GUARANTEE THAT ALL EXISTING UTILITIES (WHETHER FUNCTIONAL OR ABANDONED) WITHIN THE PLANNING AREA ARE SHOWN ON THIS DRAWING.

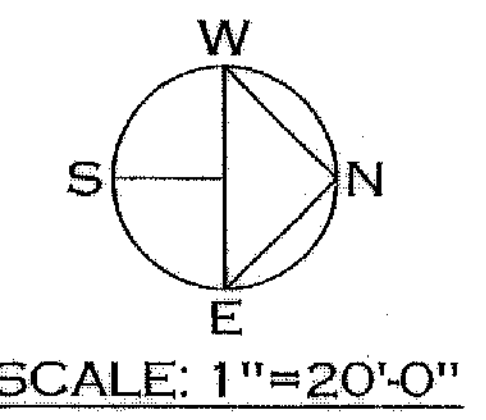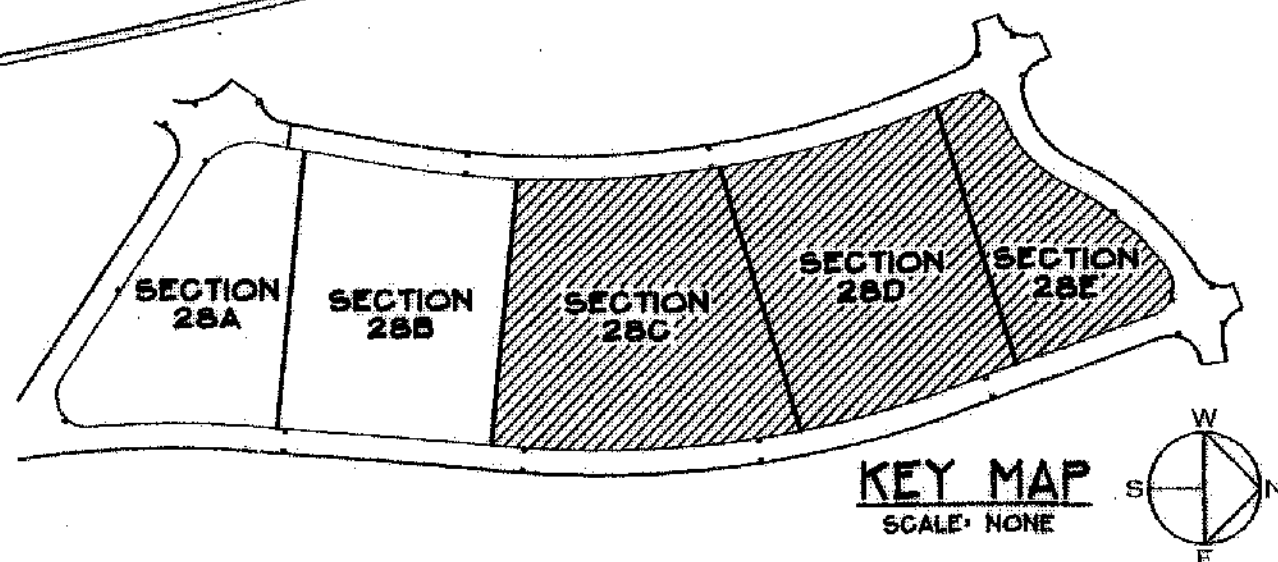

REVISIONS	MAS	9-19-06
DRAWN BY	MAS	8-28-06
CHECKED BY	EJK DW	SUMMARY
JOB#	1885-D	ACAD#1885DX1.DWG

SHEET 3 OF 3

GREVER & WARD, INC.
CEMETERY PLANNING
3802 N. BUFFALO STREET
ORCHARD PARK, N.Y. 14127
716-662-7700