

Section 10 - Pieta

CHURCH OF THE RESURRECTION  
 LAN BLVD. AND SHARROTT AVE.  
 STATEN ISLAND, NEW YORK

SECTION - 10

SCALE 1" = 20'

PLOT REGULATIONS

PLOTS 1 THRU 4 ARE FOR INSTITUTIONAL USE

PLOTS 5 THRU 35 ARE FOUR GRAVE PLOTS FOR UPRIGHT MONUMENTS  
 (EXCEPT PLOTS 5, 19, 20 AND 35)

PLOTS 51 THRU 108 ARE SINGLE GRAVE PLOTS FOR UPRIGHT MONUMENTS

PLOTS 37 THRU 50 } ARE SINGLE GRAVE PLOTS FOR FLUSH MARKERS - F

PLOTS 152 THRU 165 } ARE SINGLE GRAVE PLOTS FOR FLUSH MARKERS - F

PLOTS 109 THRU 148 ARE AS MARKED ON THE MAP

- A. THREE GRAVE UPRIGHT MONUMENT SITES (OR LARGER)
- B. MAUSOLEUM SITES - M

MONUMENT REGULATIONS(SIZE)

INSIDE HEDGE

HEIGHT 3'-0" OVERALL

WIDTH 2/3 WIDTH OF PLOT

DEPTH 1'-4" MAXIMUM

OUTSIDE HEDGE

SAME

SAME


SAME

MARKER REGULATIONS (SIZE)

WIDTH - 1'-0"

LENGTH 2'-0"

THICKNESS 0'-4"

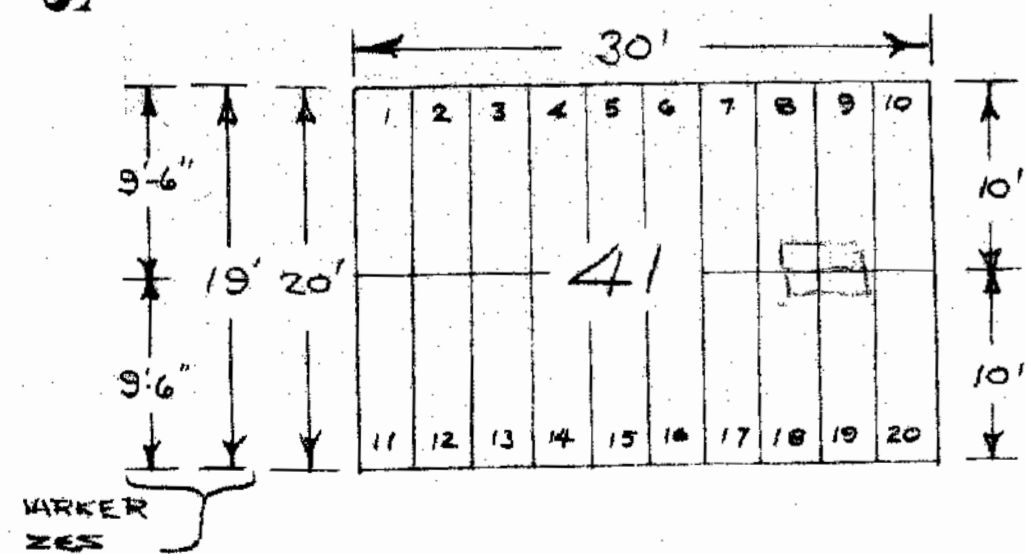


SAMPLE PLOT

2203 GRAVES

Section 10 - Pieta

Section 10 - Pieta

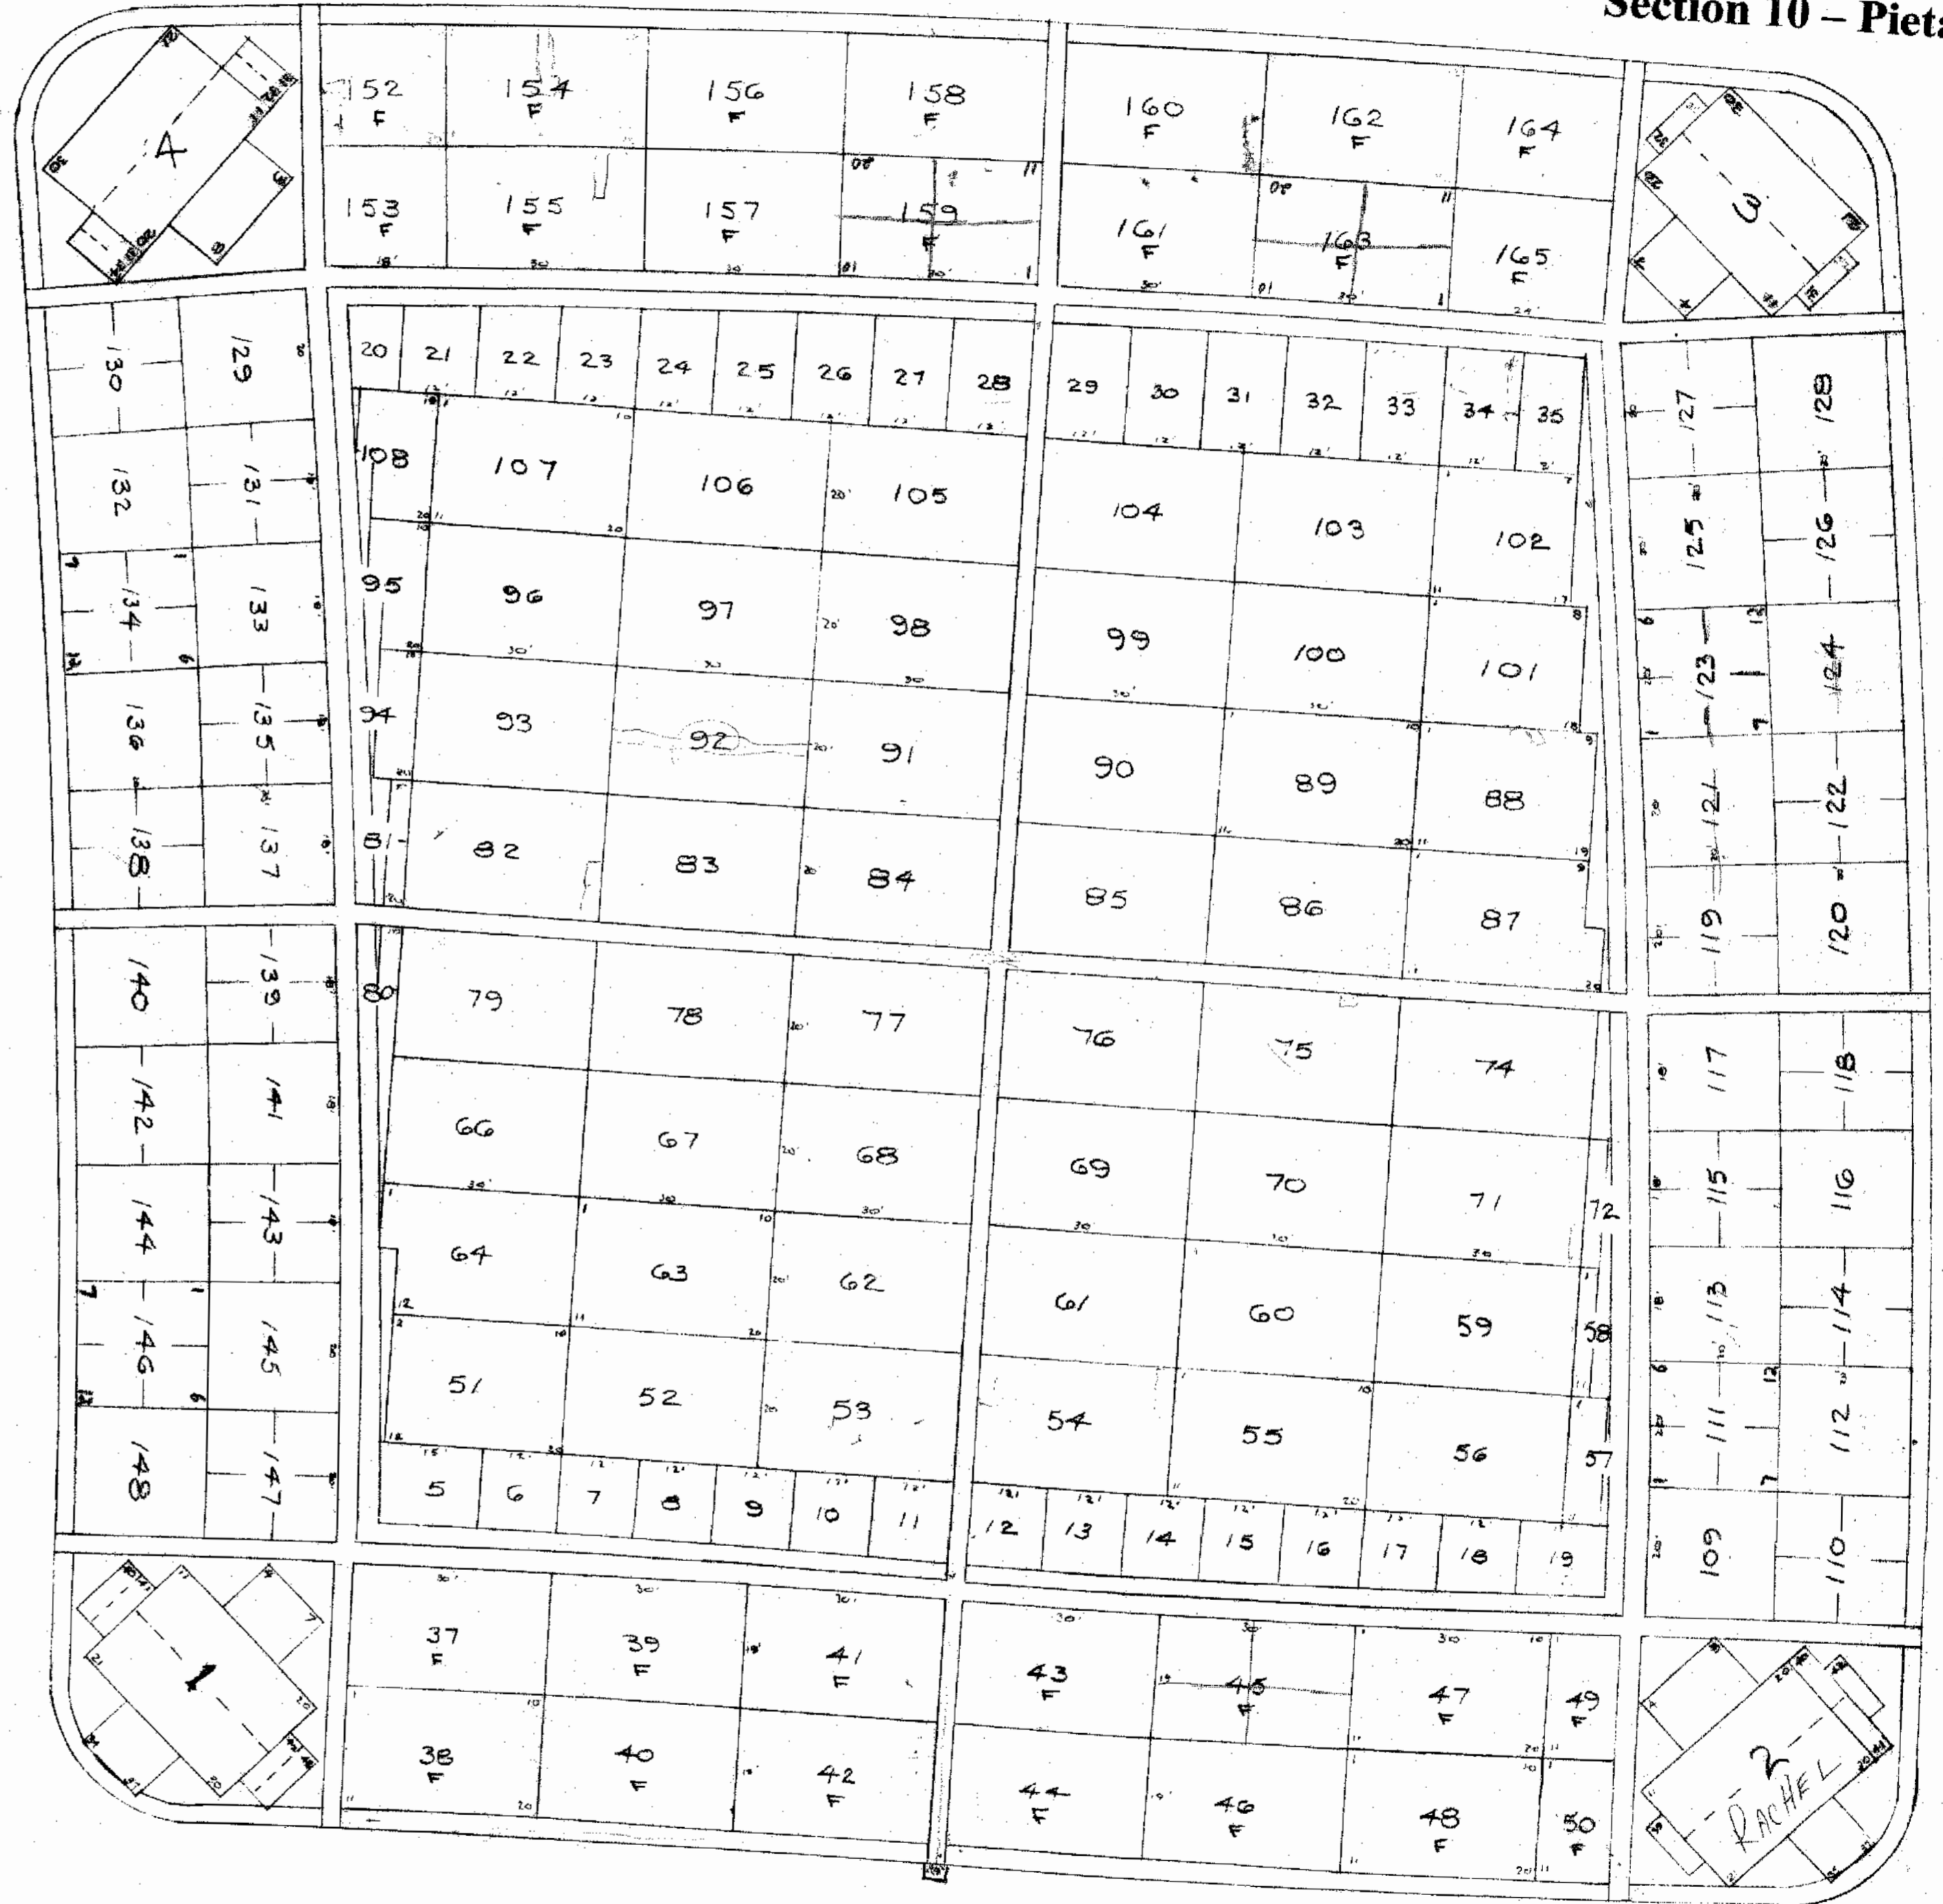

Section 10 - Pieta

Section 10 - Pieta

Section  
1