


Section 2-Blessed Mother Memorial  
 Section 1  
 Section 2-Blessed Mother Memorial  
 Section 1  
 Section 2-Blessed Mother Memorial  
 Section 1  
 Section 2-Blessed Mother Memorial  
 Section 1  
 Section 2-Blessed Mother Memorial

Section 1  
 SECTION - 1

Section 2-Blessed Mother Memorial  
 SECTION 2

PARKING  
 AREA

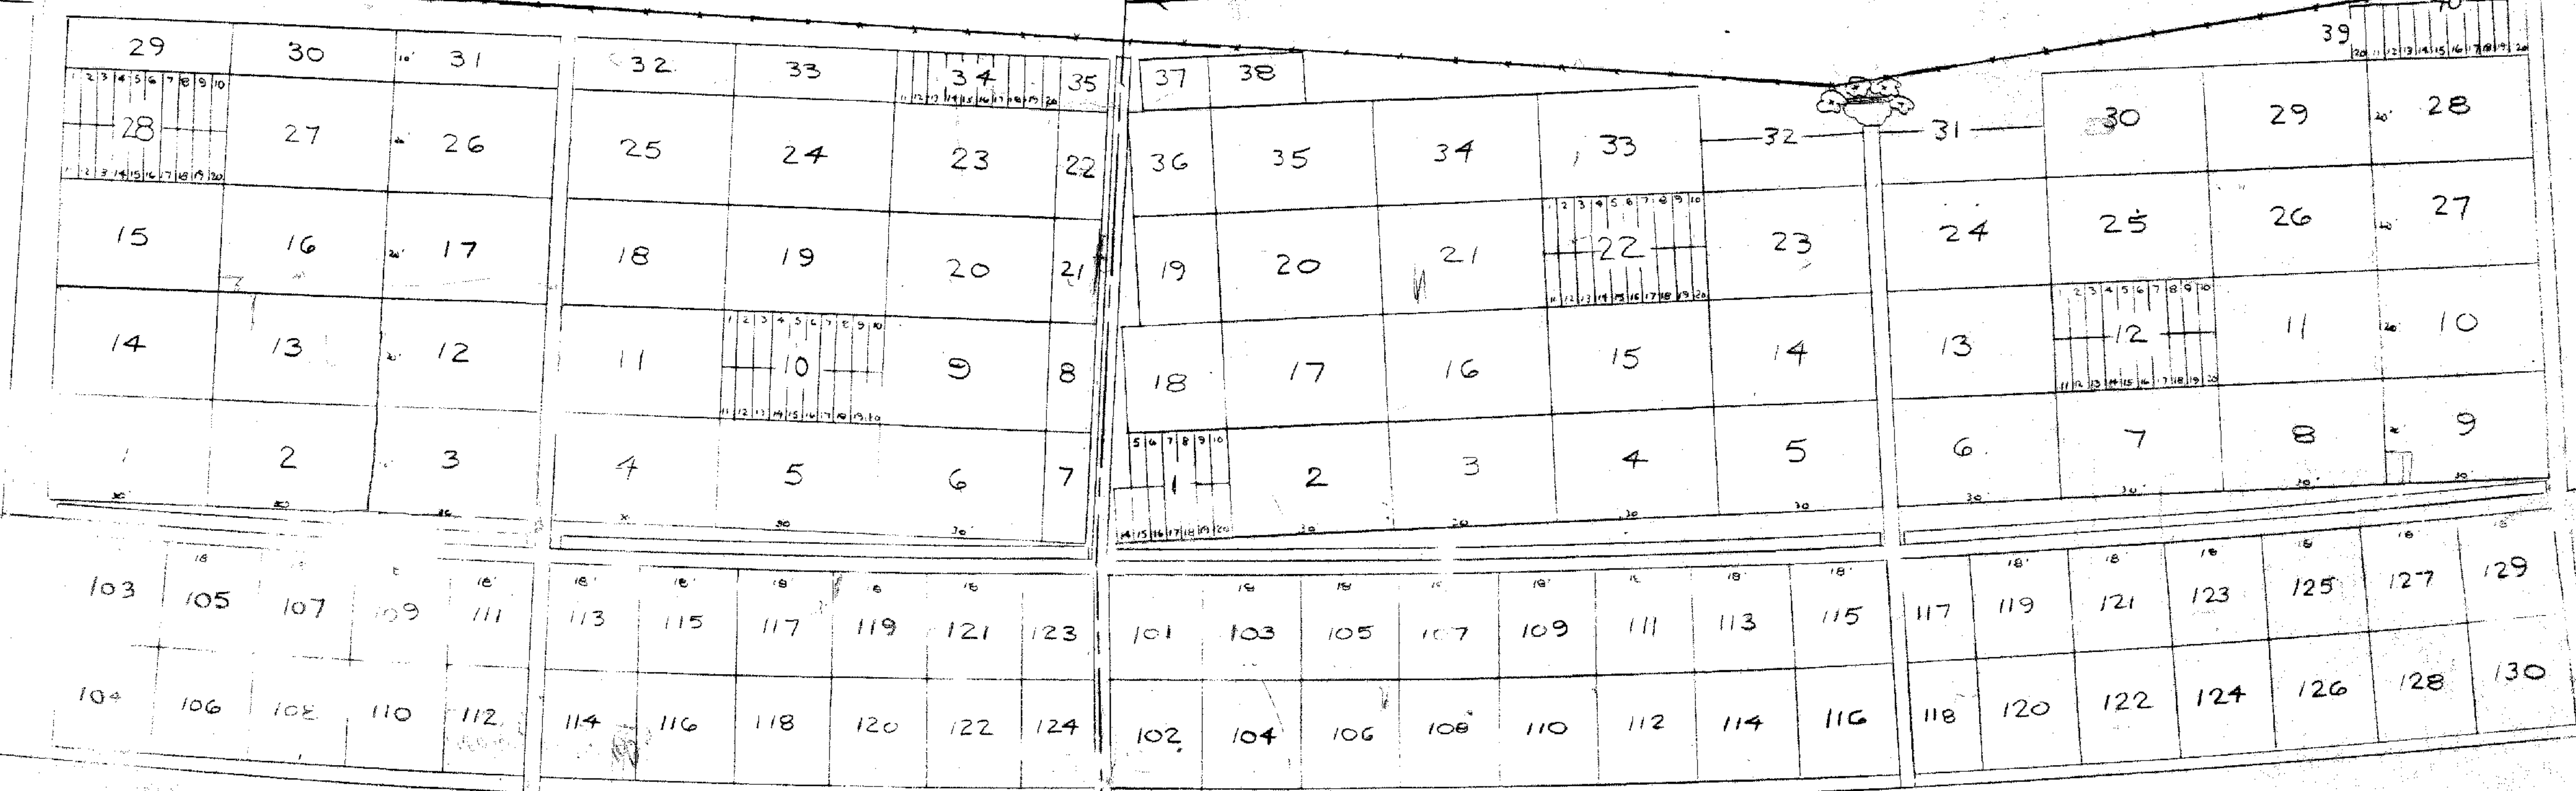

(SECTION - 3)

(SECTION - 10)

(SECTION - 9)

THE CEMETERY OF THE RESURRECTION

HYLAN BLVD. AND SHARROTT AVE.  
 STATEN ISLAND, NEW YORK

SECTION - 1 AND 2


SCALE 1" = 20'

Section 1 Plots 1 to 35  
 Section 2 Plots 1 to 40


Section 1 Plots 103 to 124  
 Section 2 Plots 101 to 130

MONUMENT REGULATIONS (SIZE)

- HEIGHT 3'-0" OVERALL
- WIDTH 2/3 WIDTH OF PLOT
- DEPTH 1'-4" MAXIMUM

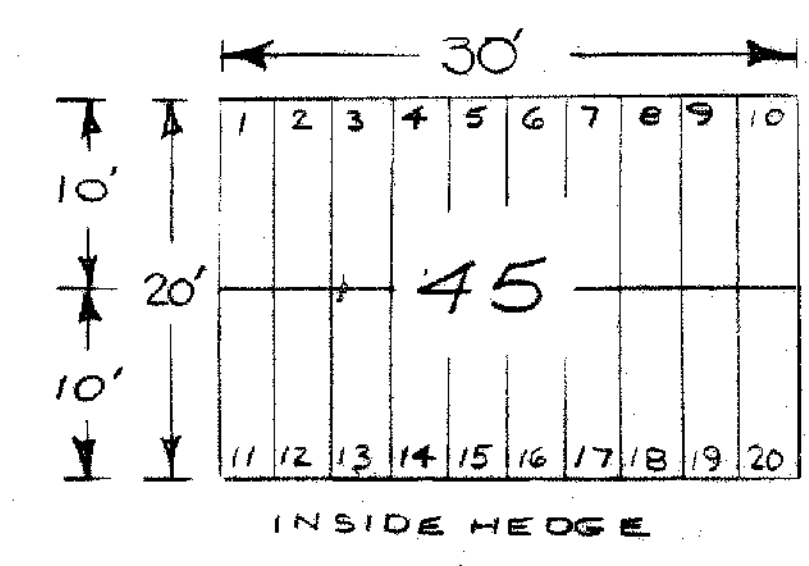

INSIDE HEDGE

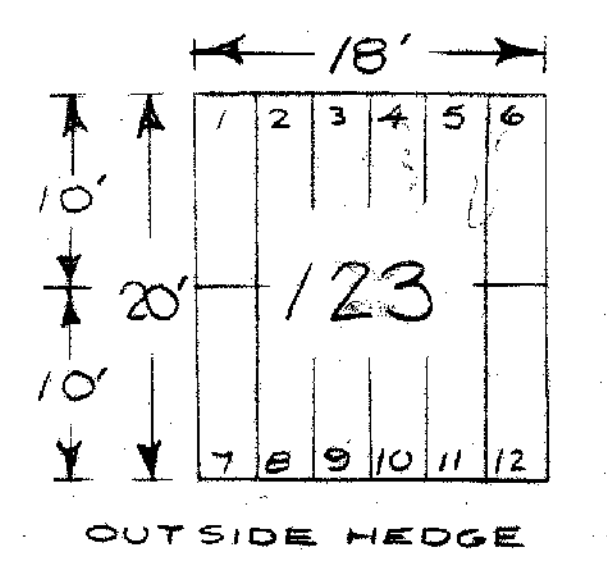

OUTSIDE HEDGE

SAMPLE PLOTS

SECTION - 1 - 823 GRAVES	SECTION - 2 - 1033 GRAVES
DESIGN BY: LOUIS ANQUISH	REV. BY: Peter J Ryan
DATE: AUGUST 28, 1985	DATE: April 2000