

SECTION 25 SECTION 25 SECTION 25 SECTION 25

ROW 30  
GVS 64-108  
ROW 29  
GVS 64-108

BURIAL MARKER  
TYPICAL


SYMBOLS :

- ▲ - BURIAL MARKER
- ⊙ - HOSE-BIB
- - TREE



NOTES: GRAVES ARE SINGLE & TWO GRAVE PLOTS FOR UPRIGHT MONUMENTS

MONUMENT REGULATIONS  
SINGLE & TWO GRAVE PLOTS  
HEIGHT : 3'-0" OVERALL  
WIDTH : 2/3 WIDTH OF PLOT  
DEPTH : 1'-4" MAXIMUM


SCALE : 1" = 20'

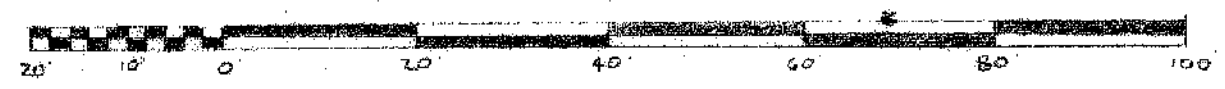

SECTION 26  
SEE DWG # 4

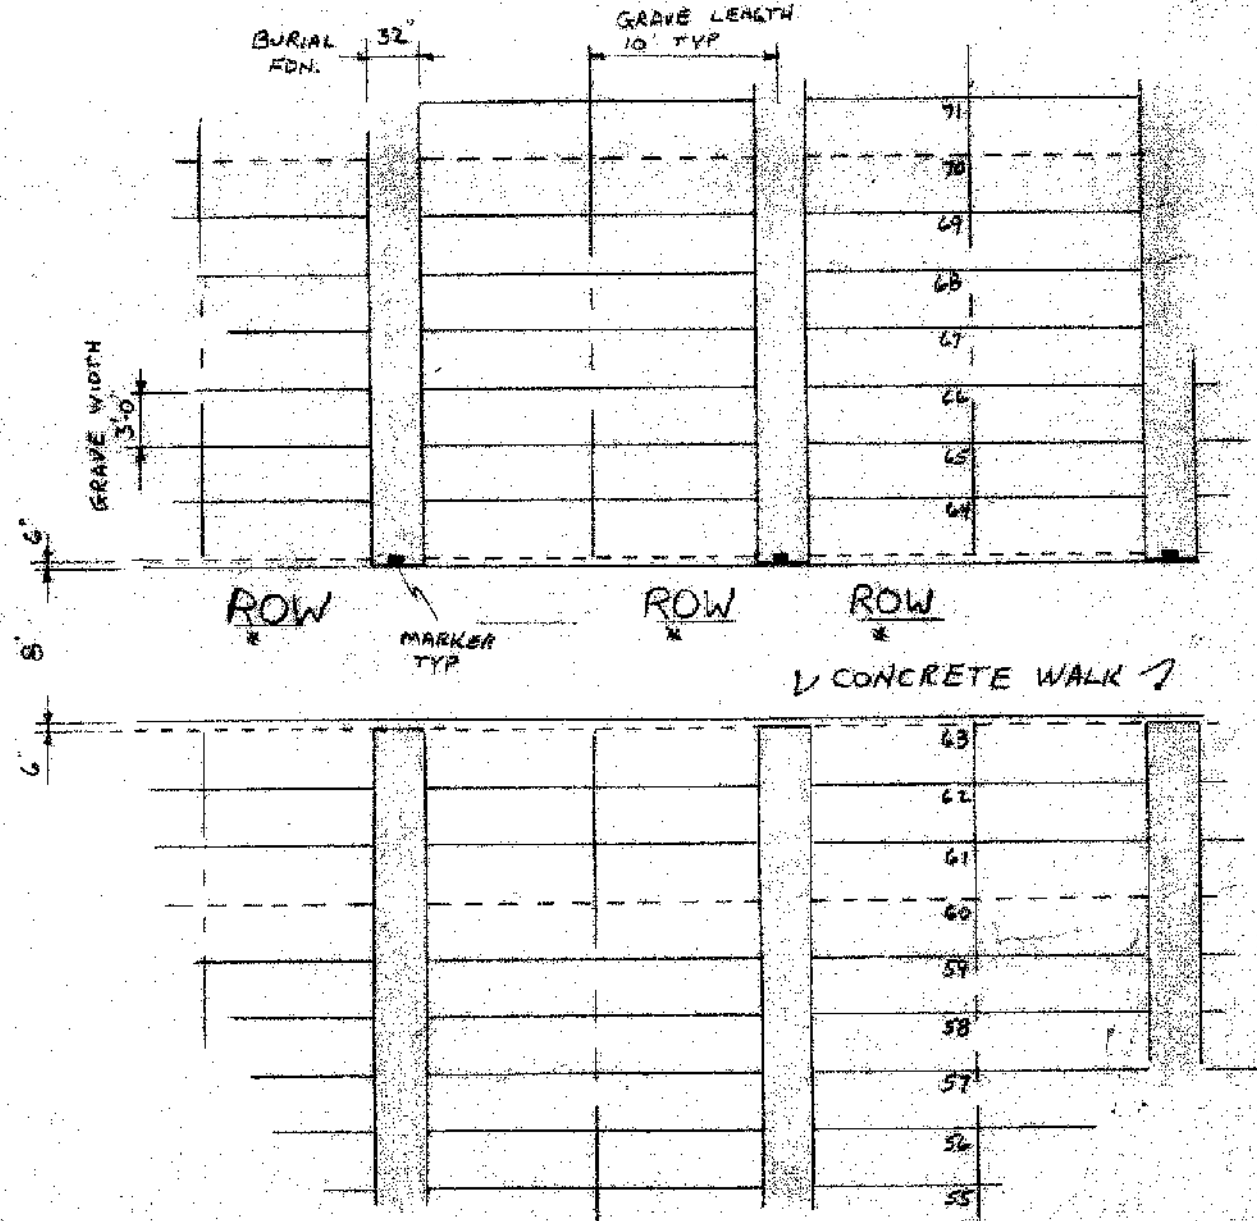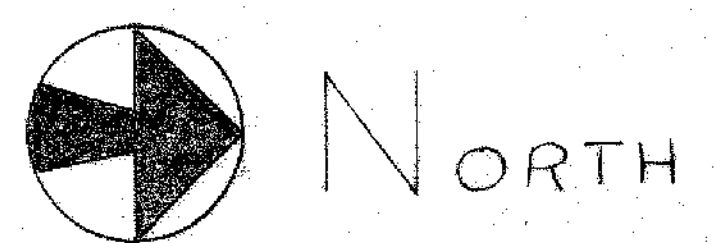

BLOW UP AT WALK  
SCALE : 1" = 10'

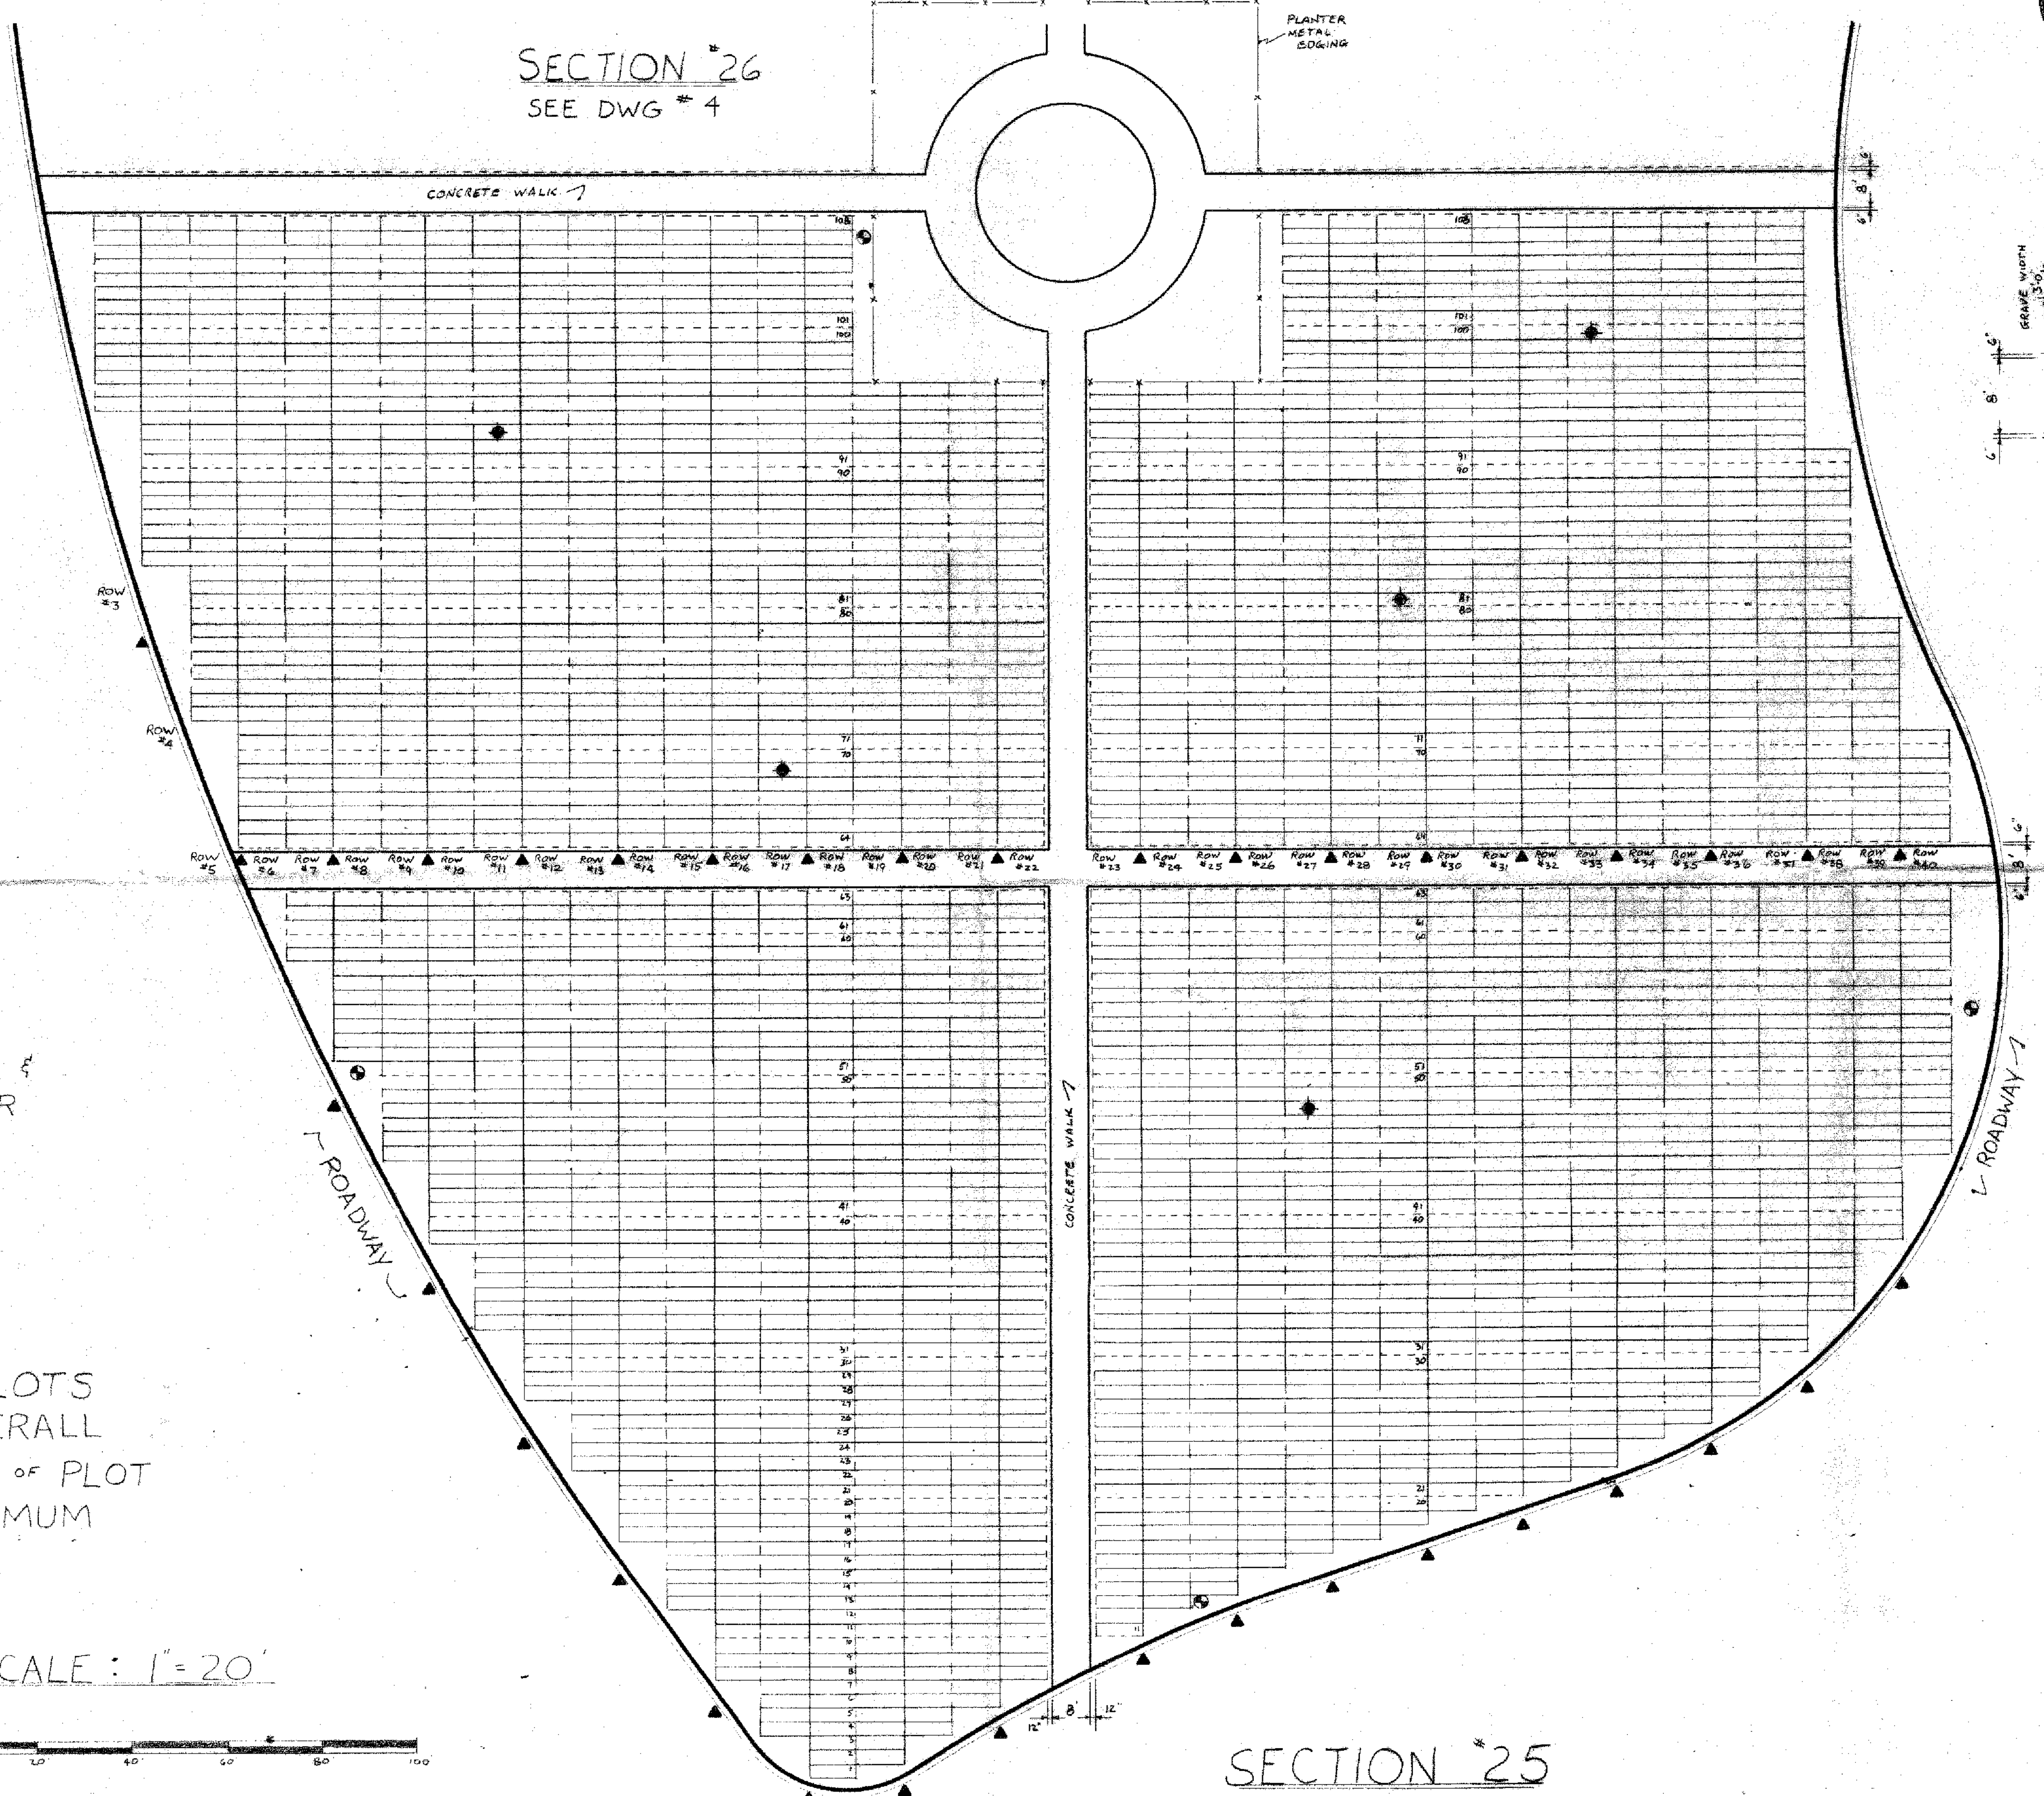

SECTION 25

RESURRECTION  
CEMETERY  
STATEN ISLAND N.Y.  
SECTION 25  
DWG. BY R.H. DATE 11-9-92 SCALE: 1" = 20' DWG. 5

SECTION 25 SECTION 25 SECTION 25 SECTION 25