

BURIAL MARKER
TYPICAL

SYMBOLS:

- ▲ - BURIAL MARKER
- ⊙ - HOSE BIB
- ◆ - TREE





NOTES:

ALL GRAVES ARE
SINGLE & TWO GRAVE PLOTS
FOR UPRIGHT MONUMENTS

MONUMENT REGULATIONS:

SINGLE & TWO GRAVE PLOTS
HEIGHT: 3'-0" OVERALL
WIDTH: 2/3 WIDTH OF PLOT
DEPTH: 1'-4" MAXIMUM

SECTION #32

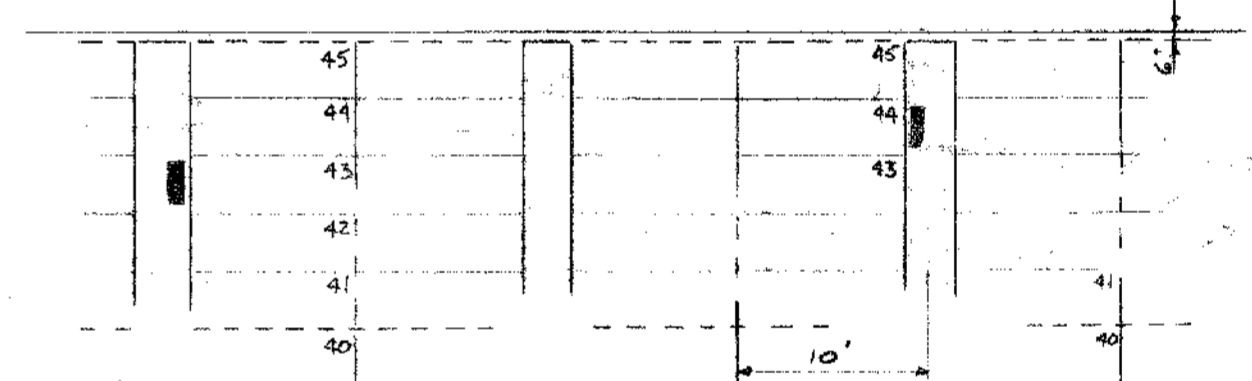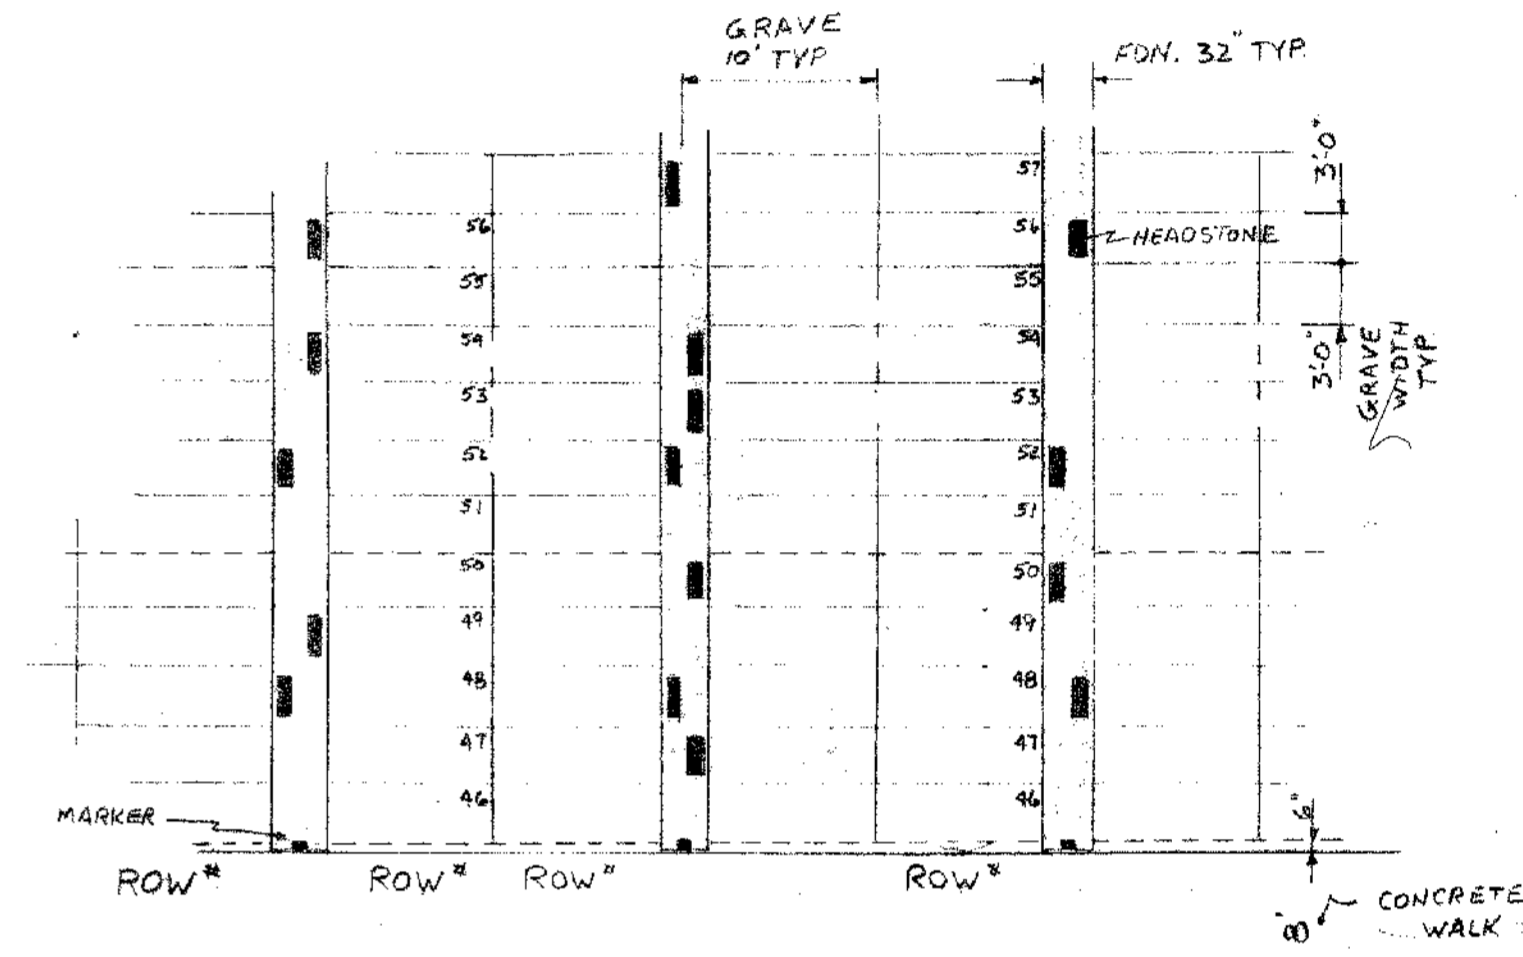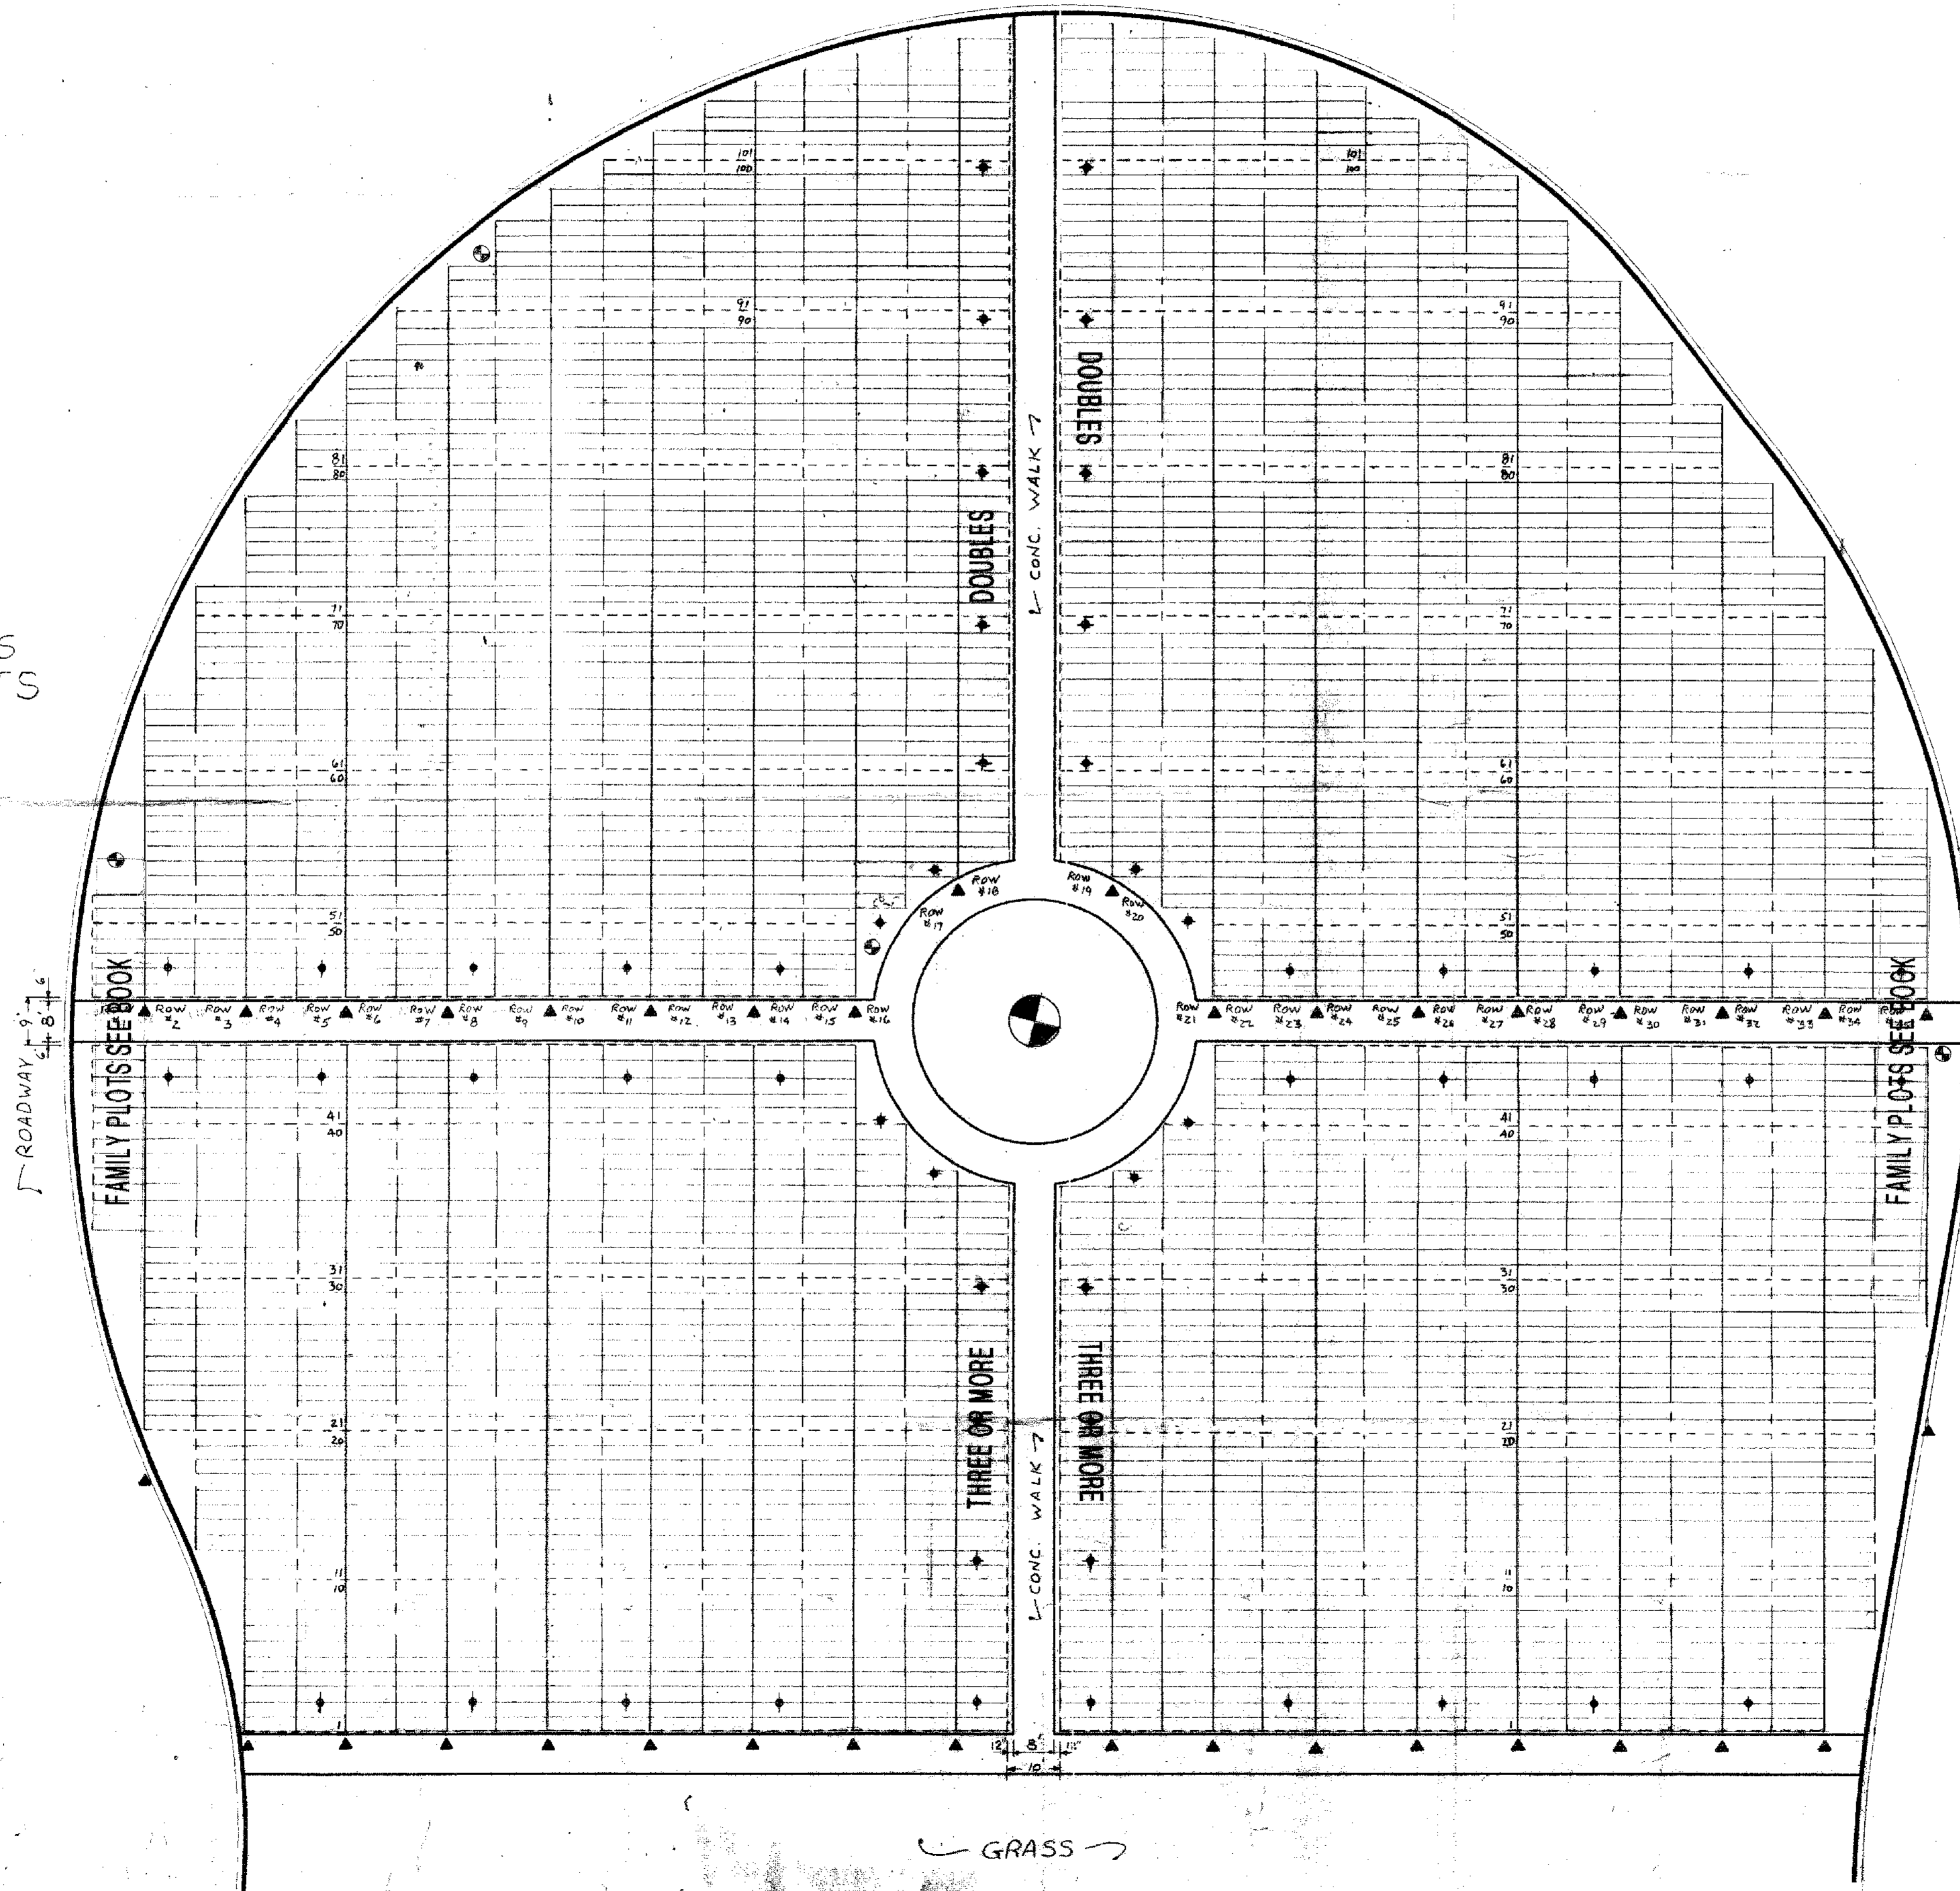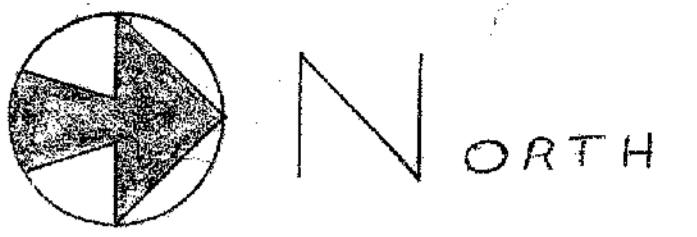


BLOW-UP AT
WALK
SCALE: 1"=10'

FAMILY PLOT AREAS

- Row 18 Graves 1 to 36 DOUBLES
- Row 19 Graves 1 to 36 DOUBLES
- Row 18 Graves 55 to 109 THREE OR MORE
- Row 19 Graves 55 to 109 THREE OR MORE

ROW 1 & 35 SEE BOOK

SCALE: 1"=20'

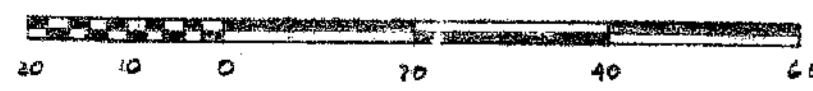

RESURRECTION
CEMETERY
STATEN ISLAND, N.Y.
SECTION #32
DWG BY DATE: 10-19-92
R.H. SCALE: 1"=20' DWG #1