


Section 36 - Blessed Mother

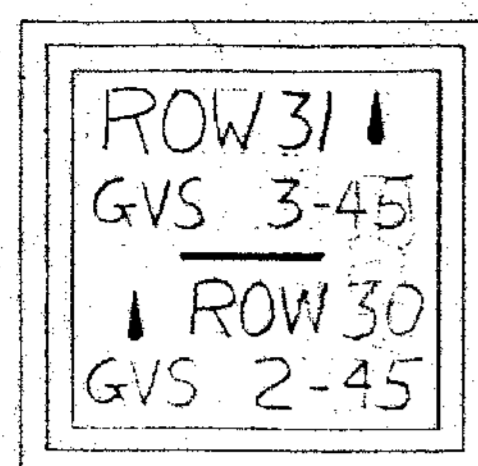

BURIAL MARKER TYPICAL

SYMBOLS:

- BURIAL MARKER (triangle symbol)
HOSE-BIB (circle with cross symbol)
TREE (star symbol)


NOTES:

GRAVES ARE SINGLE & TWO GRAVE PLOTS FOR UPRIGHT MONUMENTS
Three and Four GRAVE FAMILY PLOTS
ROWS 15 TO 19
GRAVES 45 + LOWER

MONUMENT REGULATIONS:




SINGLE & TWO GRAVE PLOTS
HEIGHT - 3'-0" OVERALL
WIDTH - 1/3 WIDTH OF PLOT
DEPTH - 1'-4" MAXIMUM

SCALE: 1" = 20'

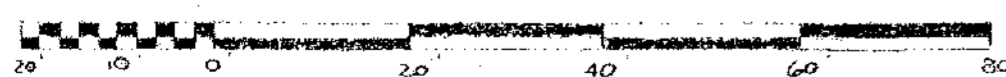

Section 36 - Blessed Mother

Section 36 - Blessed Mother

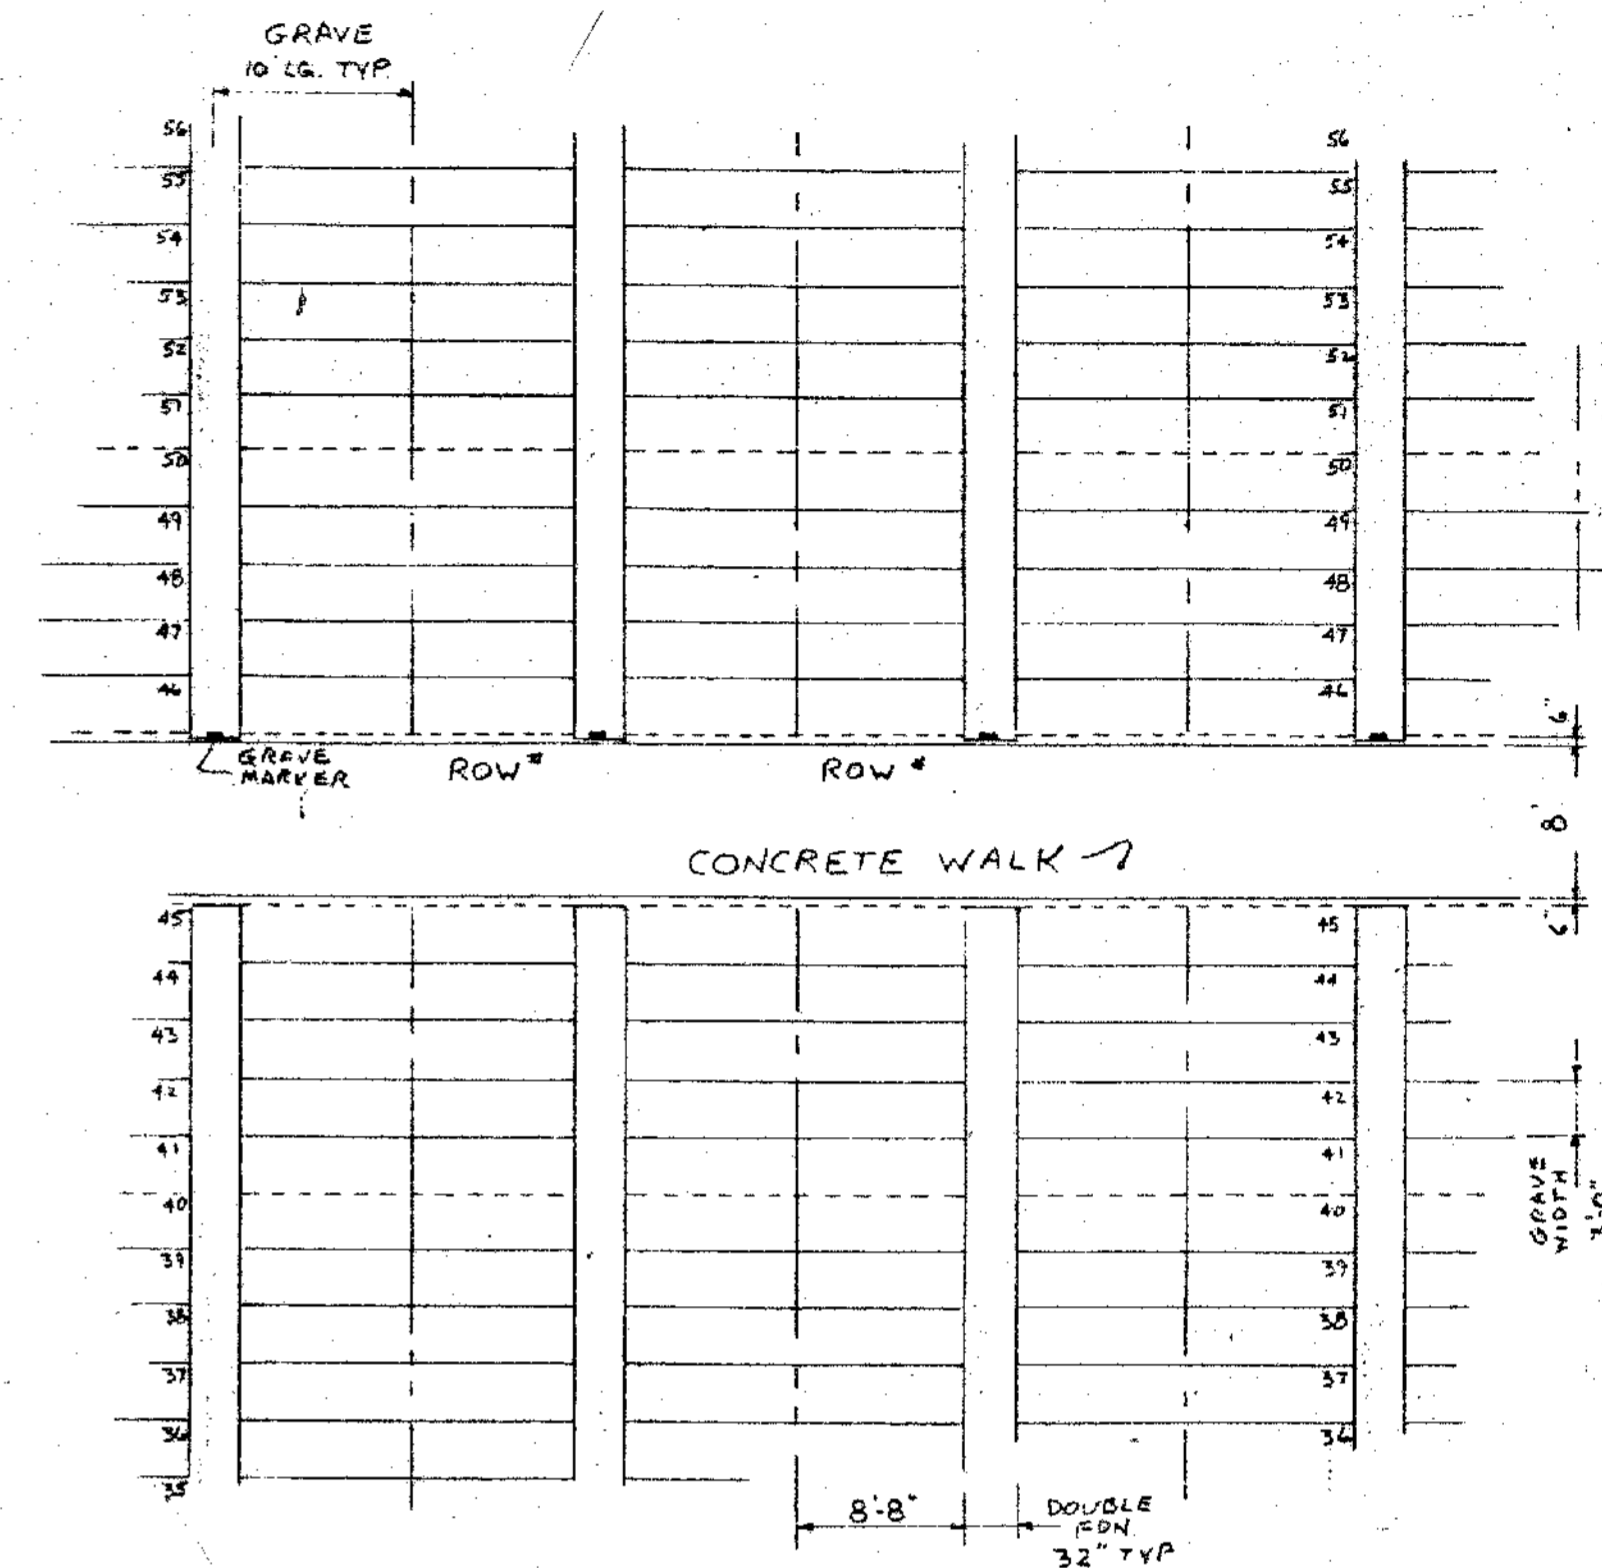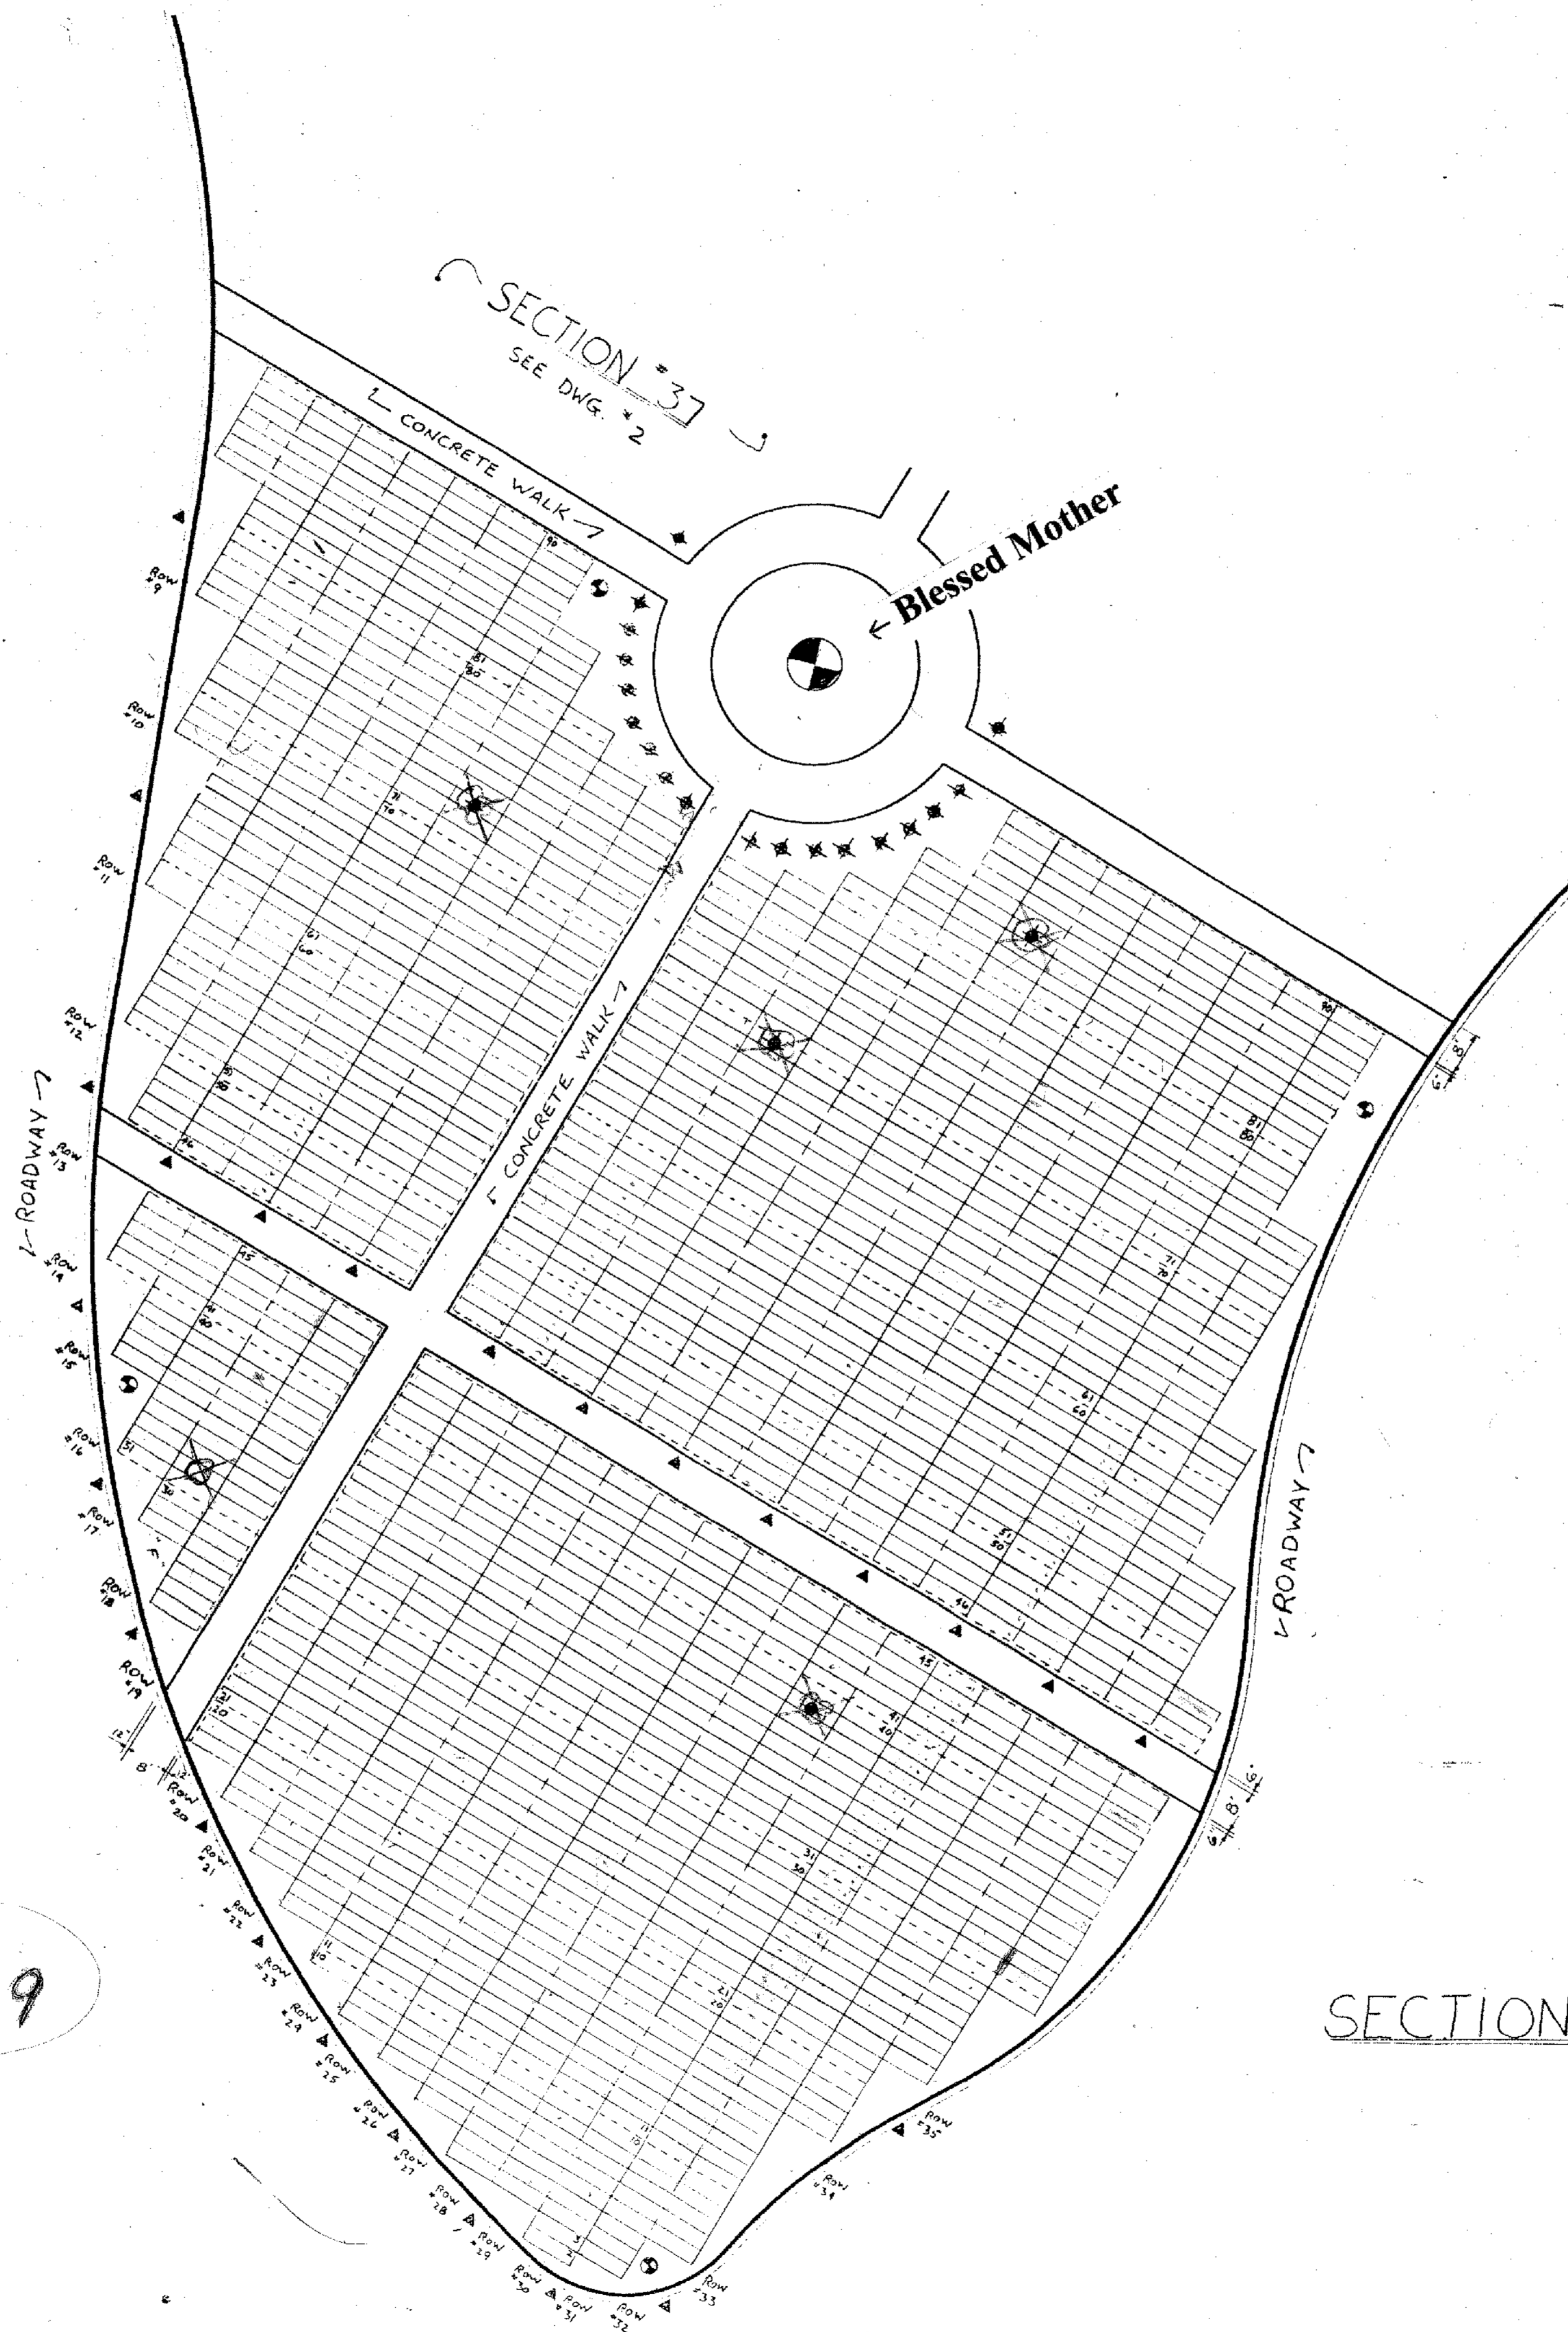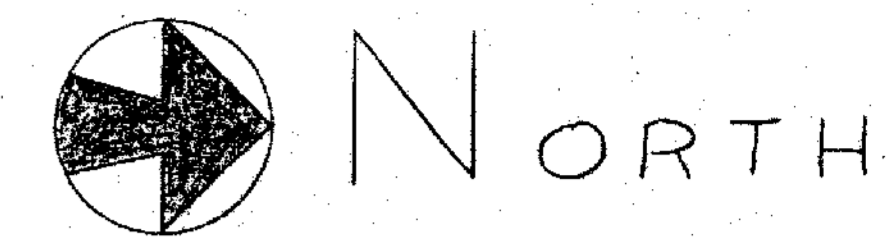

BLOW UP AT WALK
SCALE: 1" = 10'

SECTION #36

Section 36 - Blessed Mother

RESURRECTION CEMETERY STATEN ISLAND N.Y. SECTION #36
DRAWN BY 10-28-92 DATE R.H. SCALE 1" = 20' DWG # 3

Section 36 - Section 36 - Section 36 - Section 36 - Section 36 - Section 36 -

1559