


Section 5 - Saint Joseph

Section 5 - Saint Joseph

HYLAN BLVD.

Visitor Access Gate

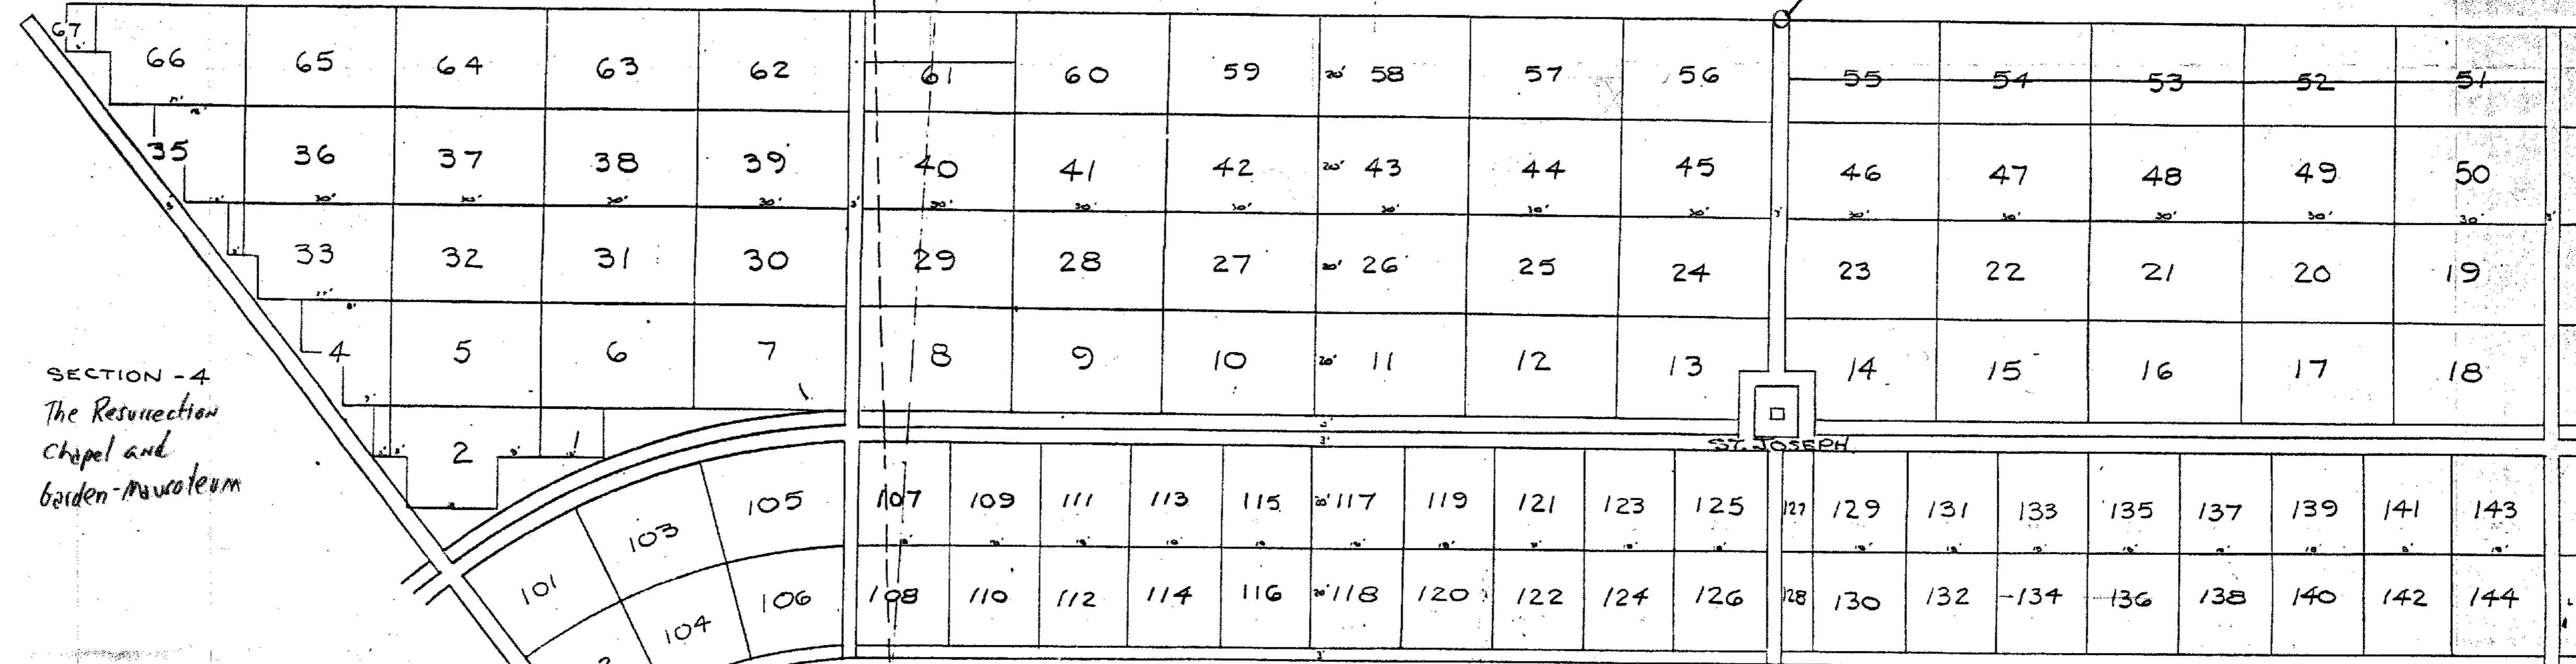

Section 5 - Section 5 - Section 5 - Section 5 - Section 5 - Section 5 -

WOODVALE AVE.

SECTION - 4
The Resurrection
Chapel and
Garden-Mausoleum

THE CEMETERY OF THE RESURRECTION

HYLAN BLVD. AND SHARROTT AVE.
STATEN ISLAND, NEW YORK

SECTION - 5


SCALE 1" = 20'

MONUMENT REGULATIONS (SIZE)


- HEIGHT 3'-0" OVERALL
- WIDTH 2/3 WIDTH OF PLOT
- DEPTH 1'-4" MAXIMUM

Section 5 - Saint Joseph

Double Uprights -
2 graves
per
deed

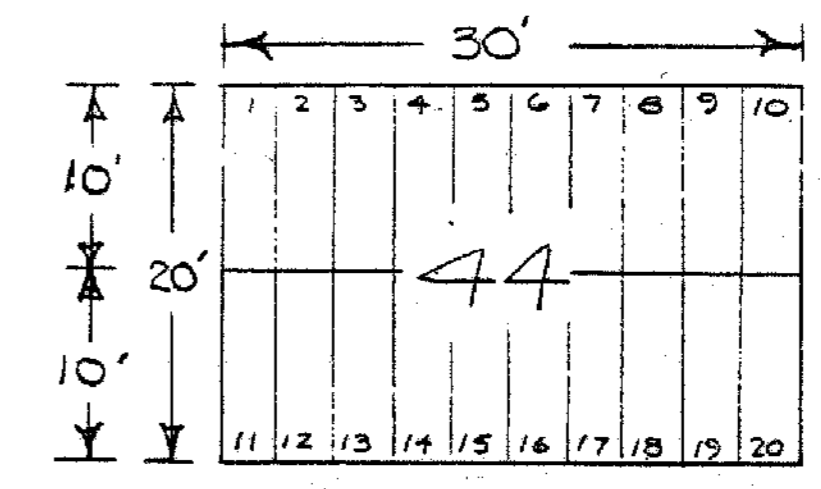

INSIDE HEDGE
Plots 1 to 67

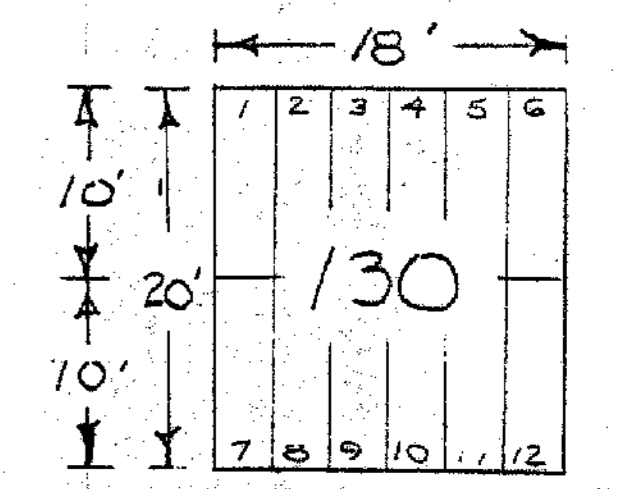

OUTSIDE HEDGE
Plots 101 to 144

SAMPLE PLOTS

Section 5 - Saint Joseph

1727 GRAVES

DESIGN BY: LOUIS ANGUISH DATE: AUGUST 1982	REV. BY: PETER J. RYAN DATE: April 2000	REV. BY: DATE:
---	--	-------------------