
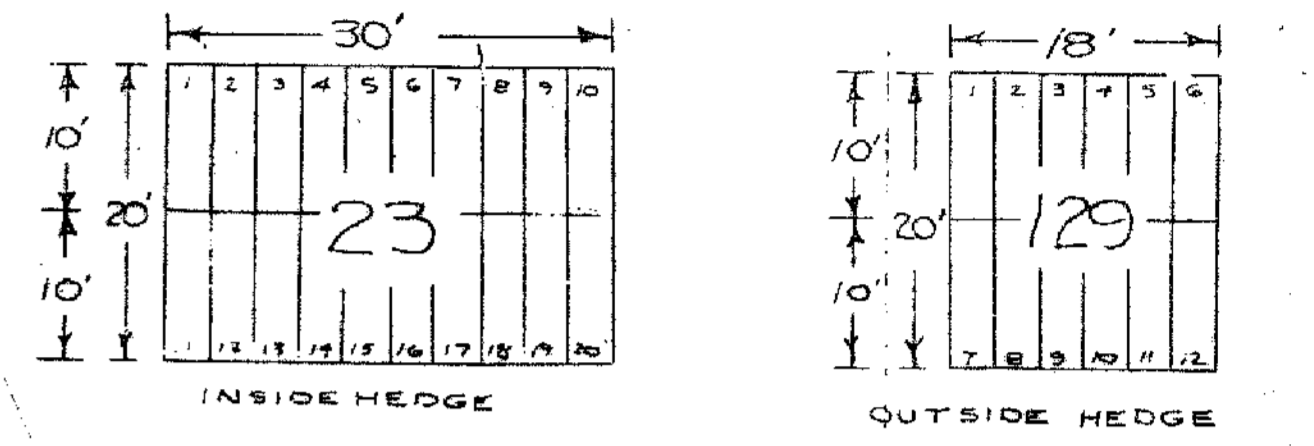


HYLAN BLVD.

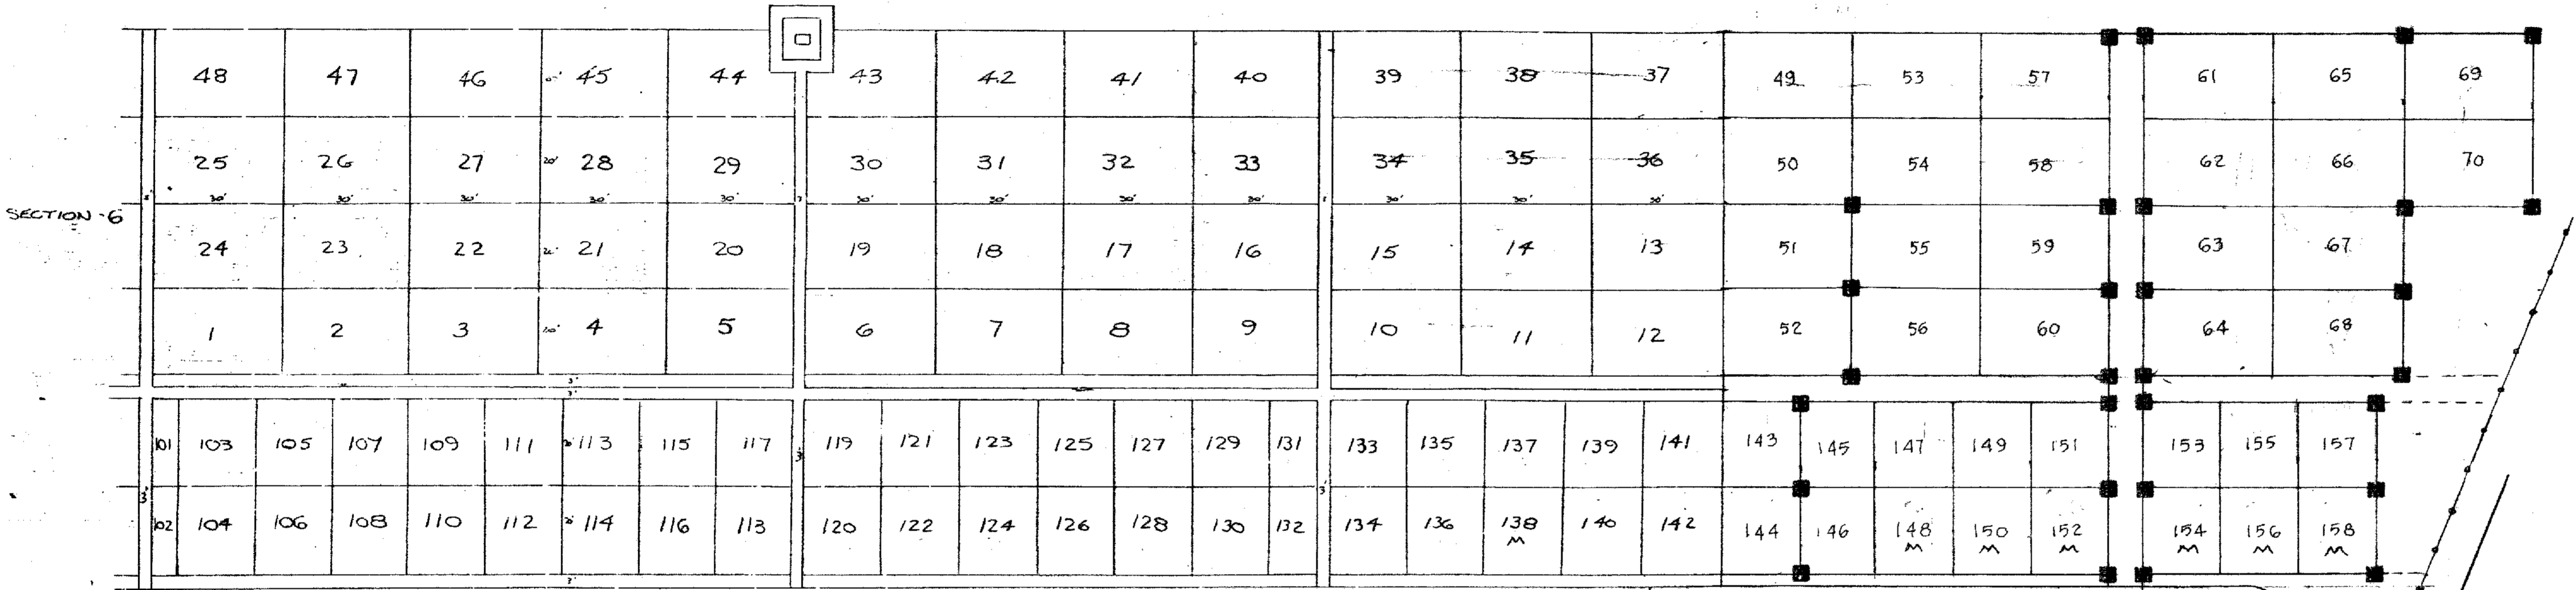

SAMPLE PLOTS

SECTION 7

PLOTS 1 THRU 70 ARE SINGLE GRAVE PLOTS FOR UPRIGHT MONUMENTS

PLOTS 101 THRU 248 ARE AS MARKED ON THE MAP

- A. TWO GRAVE UPRIGHT MONUMENT SITES OR,
- B. MAUSOLEUM SITES - DESIGNATED WITH "M"

MONUMENT REGULATIONS (SIZE)

- HEIGHT 3'-0" OVERALL
- WIDTH 2/3 WIDTH OF PLOT
- DEPTH 1'-4" MAXIMUM


FOR DIMENSION LOCATION OF:

- MAUSOLEUM SITES 242 TO 248
- SEE SHEET 2 OF 2

DESIGNED BY: LOUIS ANGUISH AUGUST 1982

REVISED: 1999

TOTAL NUMBER OF GRAVESITES: 2,132

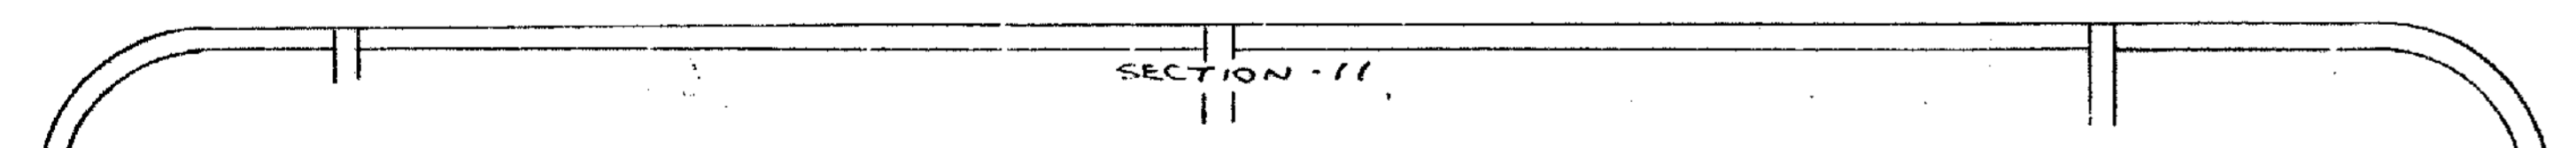

THE CEMETERY OF THE RESURRECTION
 HYLAN BLVD. AND SHARROTT AVE.
 STATEN ISLAND, NEW YORK

SECTION - 7

SCALE 1" = 20'

